

ADIM

Bayraklı



- ADIM bayraklı -
Yaşanacak Mekanlar İnşa Ediyoruz



Personas **Kaya sitesi**

- 286/10. Sk 15B, Mansurođlu, 35535 Bayraklı/İzmir -




901

Net Alan

102.2

Brüt Alan

138

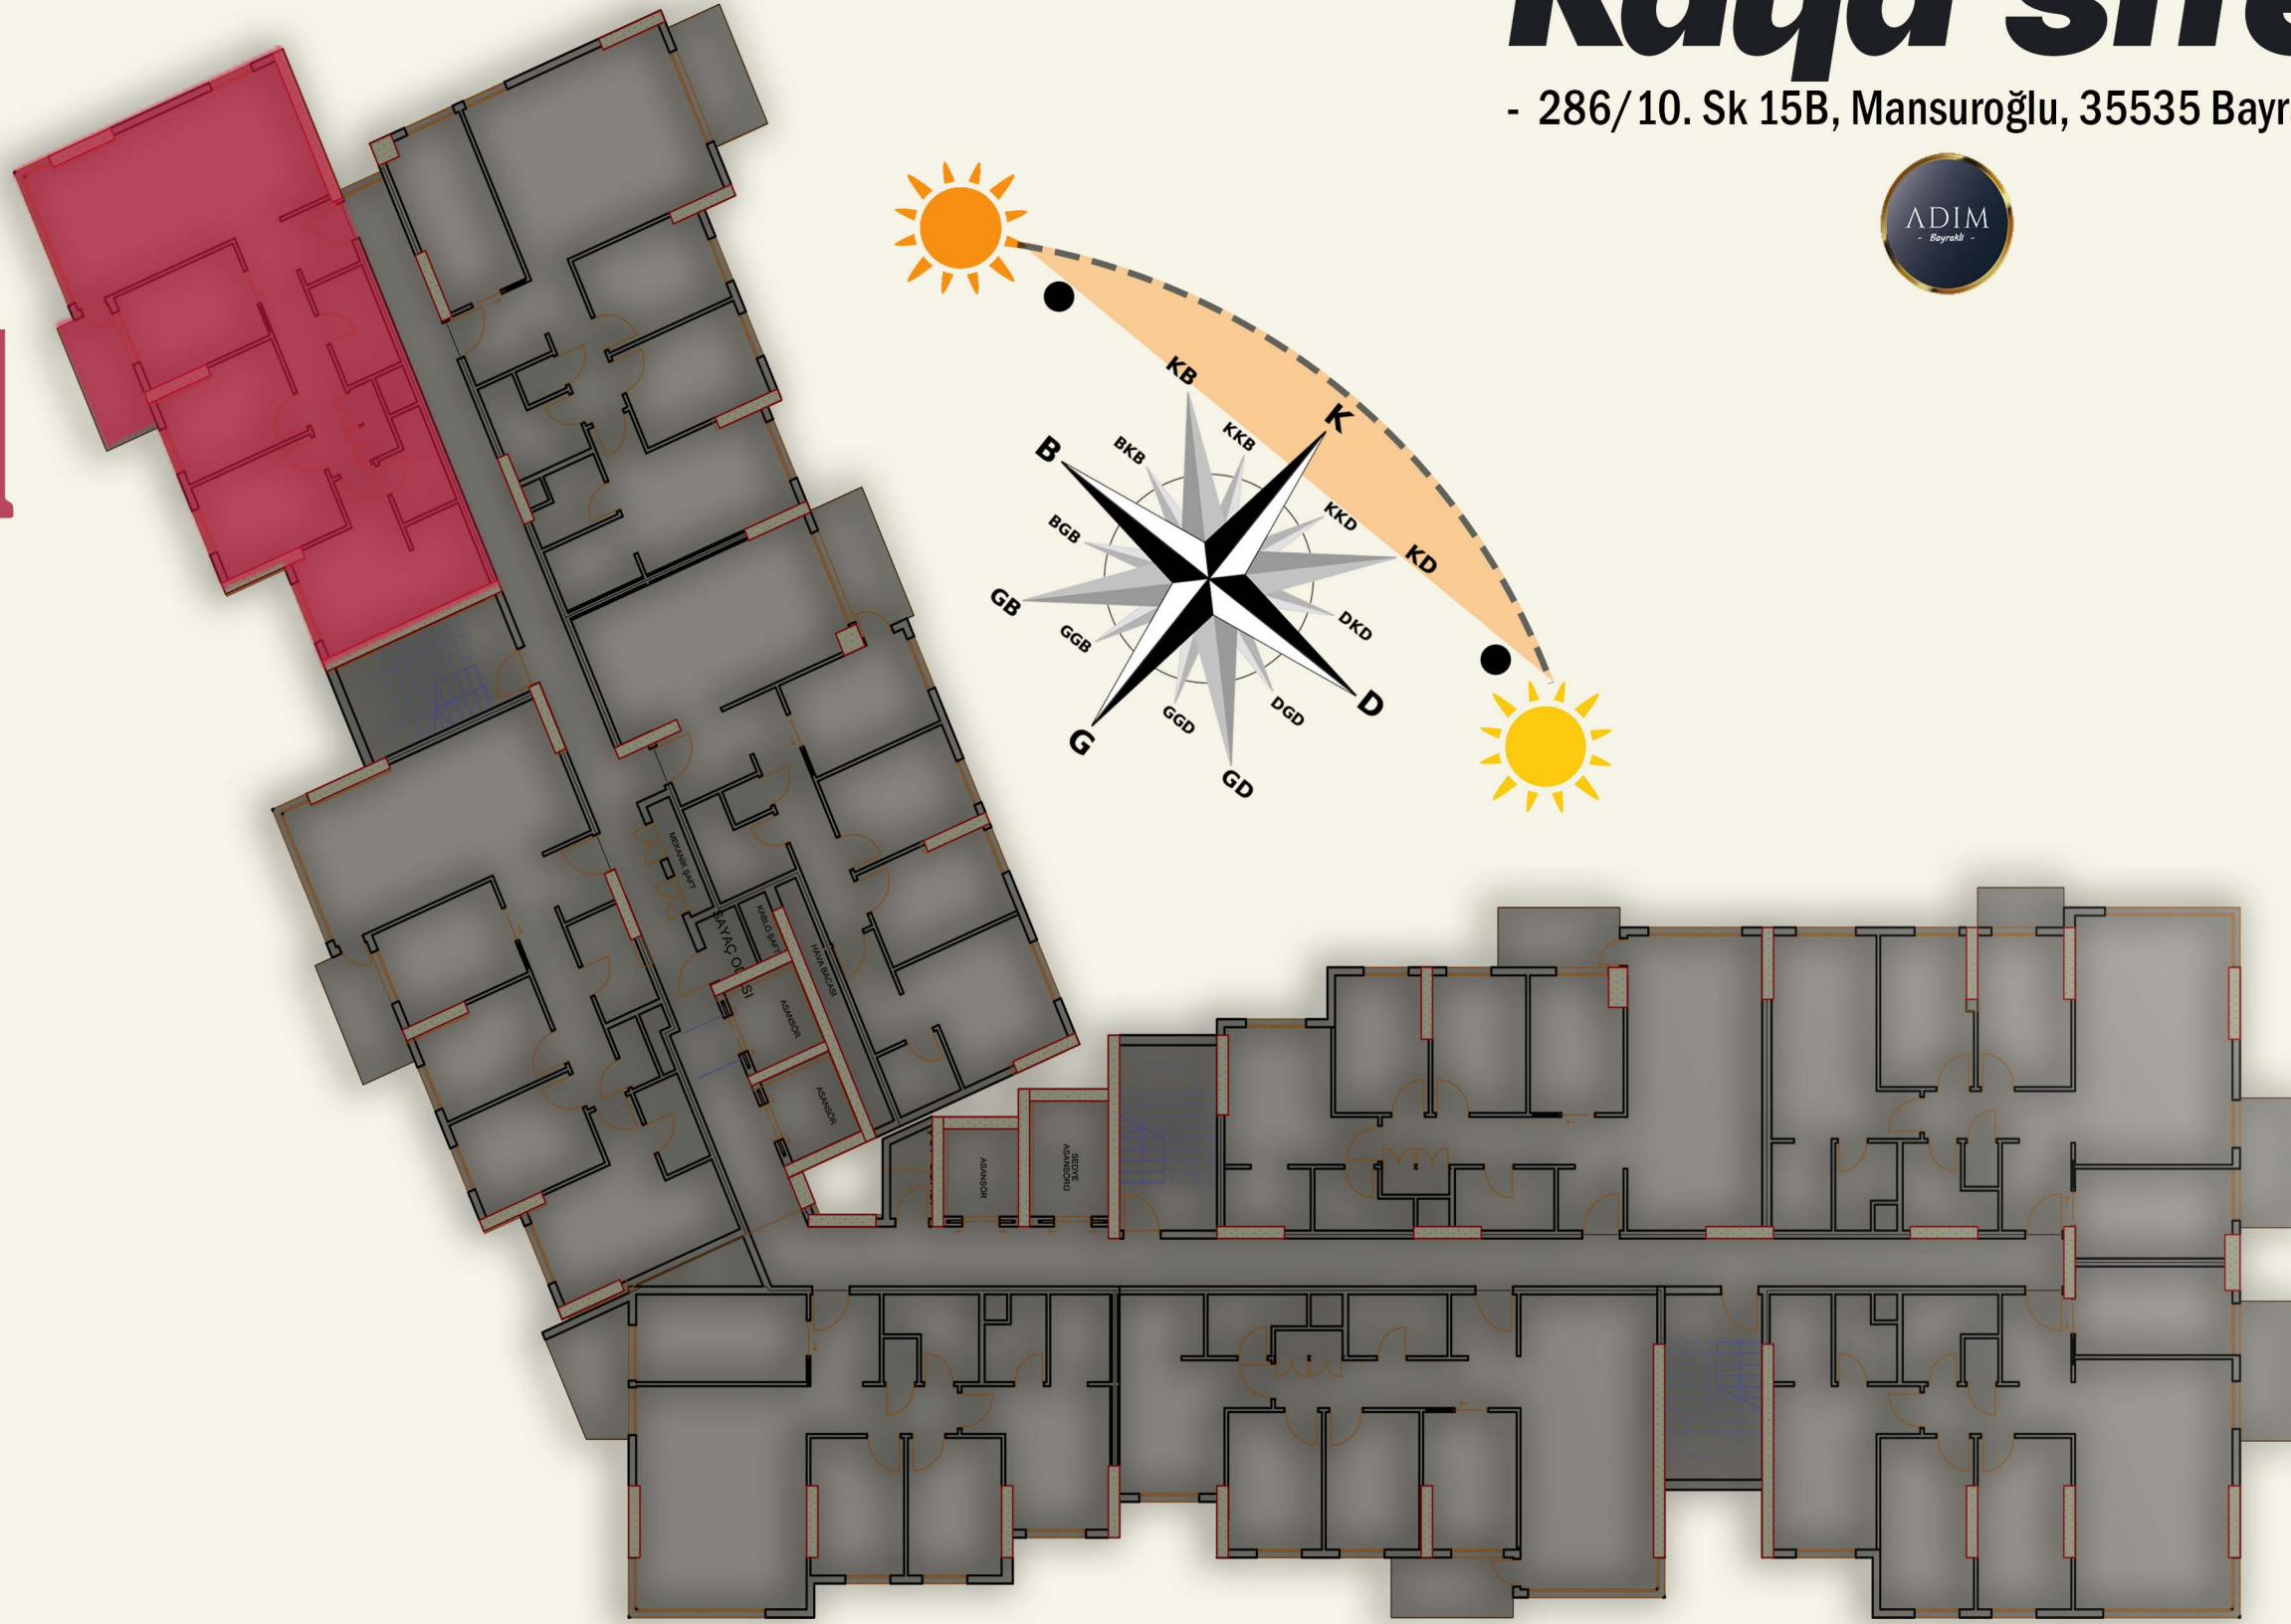

Giriş

Banyo
4-1

Kiler
1-2

Banyo
3-3

Giyinme odası
3-5

Hol
10-8

Oda
13-5

SALON
26-6

Mutfak
8-6

Oda
8-6

Oda
8-6

Balkon
5-25

Net Alan

901

102.2

- Food Pavilion
- Running Seminar
- Music Exhibition
- Artı Salon
- Children Play
- Sports
- Entrance

Greenery coverage in Summer

Fall Trees

Banyo
4-1

Kiler
1-2

Banyo
3-3

Giünme odası
3-5

Senior Square



Hol
10-8

Mutfak
8-6

Oda
13-5

Oda
8-6

Oda
8-6

Balkon
5-25

SALON
26-6
Type A

Net Alan
102.2

901



Personas

Parking for Community Centre

- Children playground
- Benches for parents
- Cars to feed animal
- Benches for customers
- Football pitch
- Benches for players
- Golfing wall
- Benches for visitors

Alan analizi

Gece alanımız

Hizmet alanımız

Günlük yaşam alanımız

0 10 20 30 40 50

Giriş
A01

Hizmet alanımız

Banyo
4-1

Kiler
1-2

Banyo
3-3

Giyinme odası
3-3

Günlük yaşam alanımız

43%

SALON
26-6

Mutfak
8-6

Hol
10-8

Oda
8-6

Oda
8-6

Oda
13-5

Gece alanımız

30%

Balkon
5-25

Net Alan
102.2

901

Personas

Teen's Playground

Parking for Community Centre

FURNITURE DESIGN

Children playground Benches for parents
Cafe to food street Benches for customers
Basketball pitch Benches for players
Golfing club Benches for visitors

Community

Private Sector



20

735

20


20

Pencere

Cam kaplama



365

70

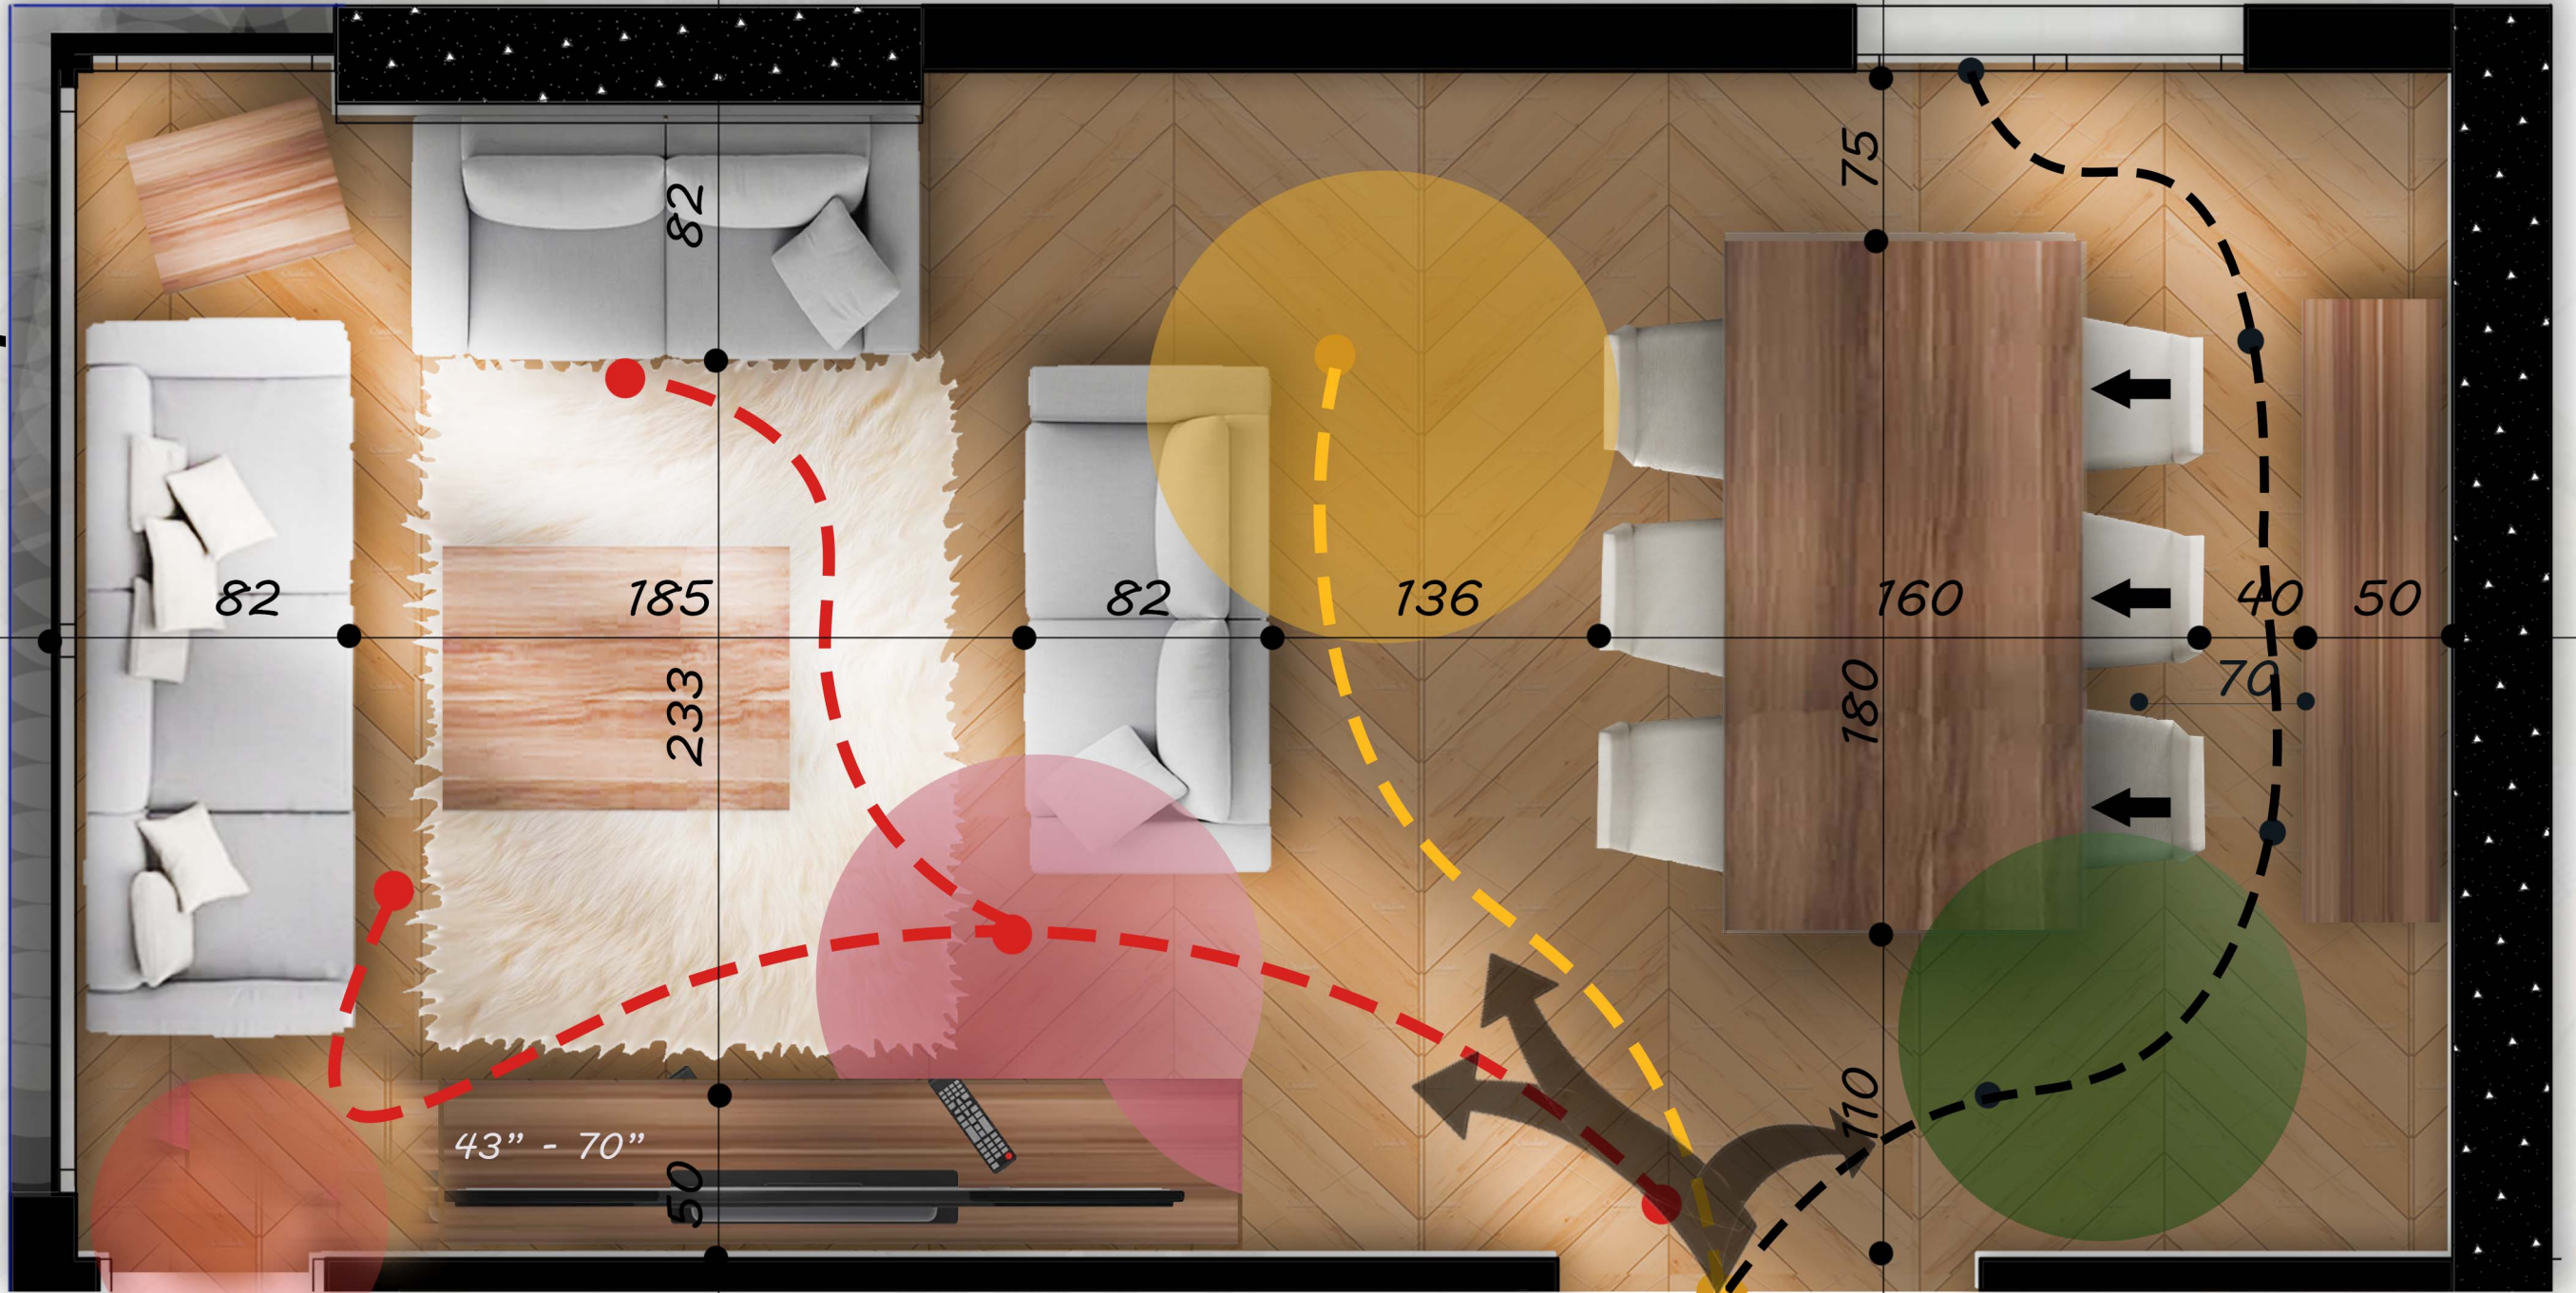

balkona çıkış

Salona giriş

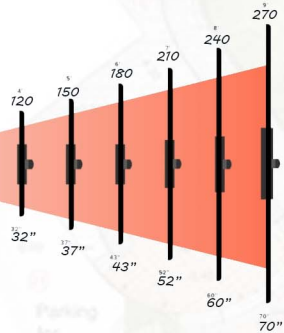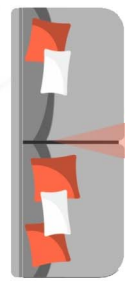

Personas
Detaylar önemli

7

kişi ağırlayacak alanımız
SALON

30.06

Süpürülenin

26.6

901



Net Alan

102.2

Private Sector




Personas **Kaya sitesi**

- 286/10. Sk 15B, Mansuroğlu, 35535 Bayraklı/İzmir -



902

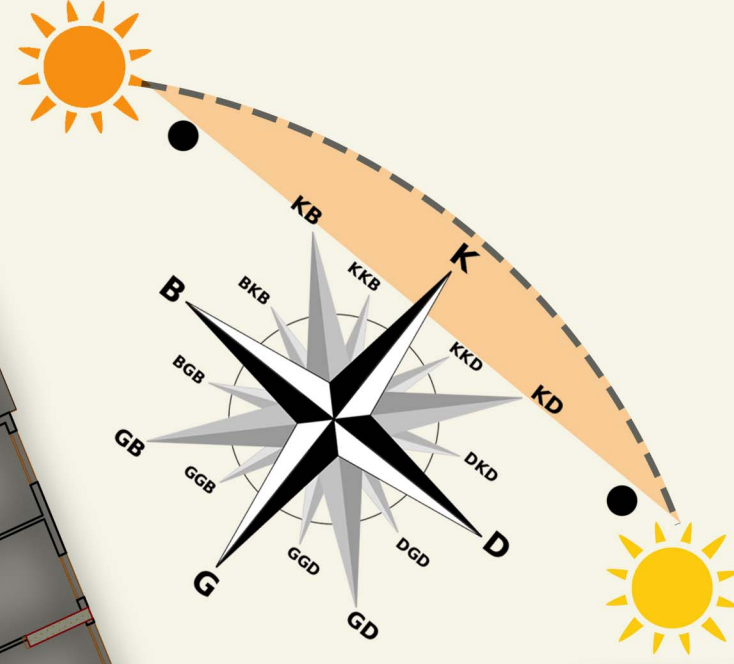



Net Alan

104.7

Brüt Alan

142

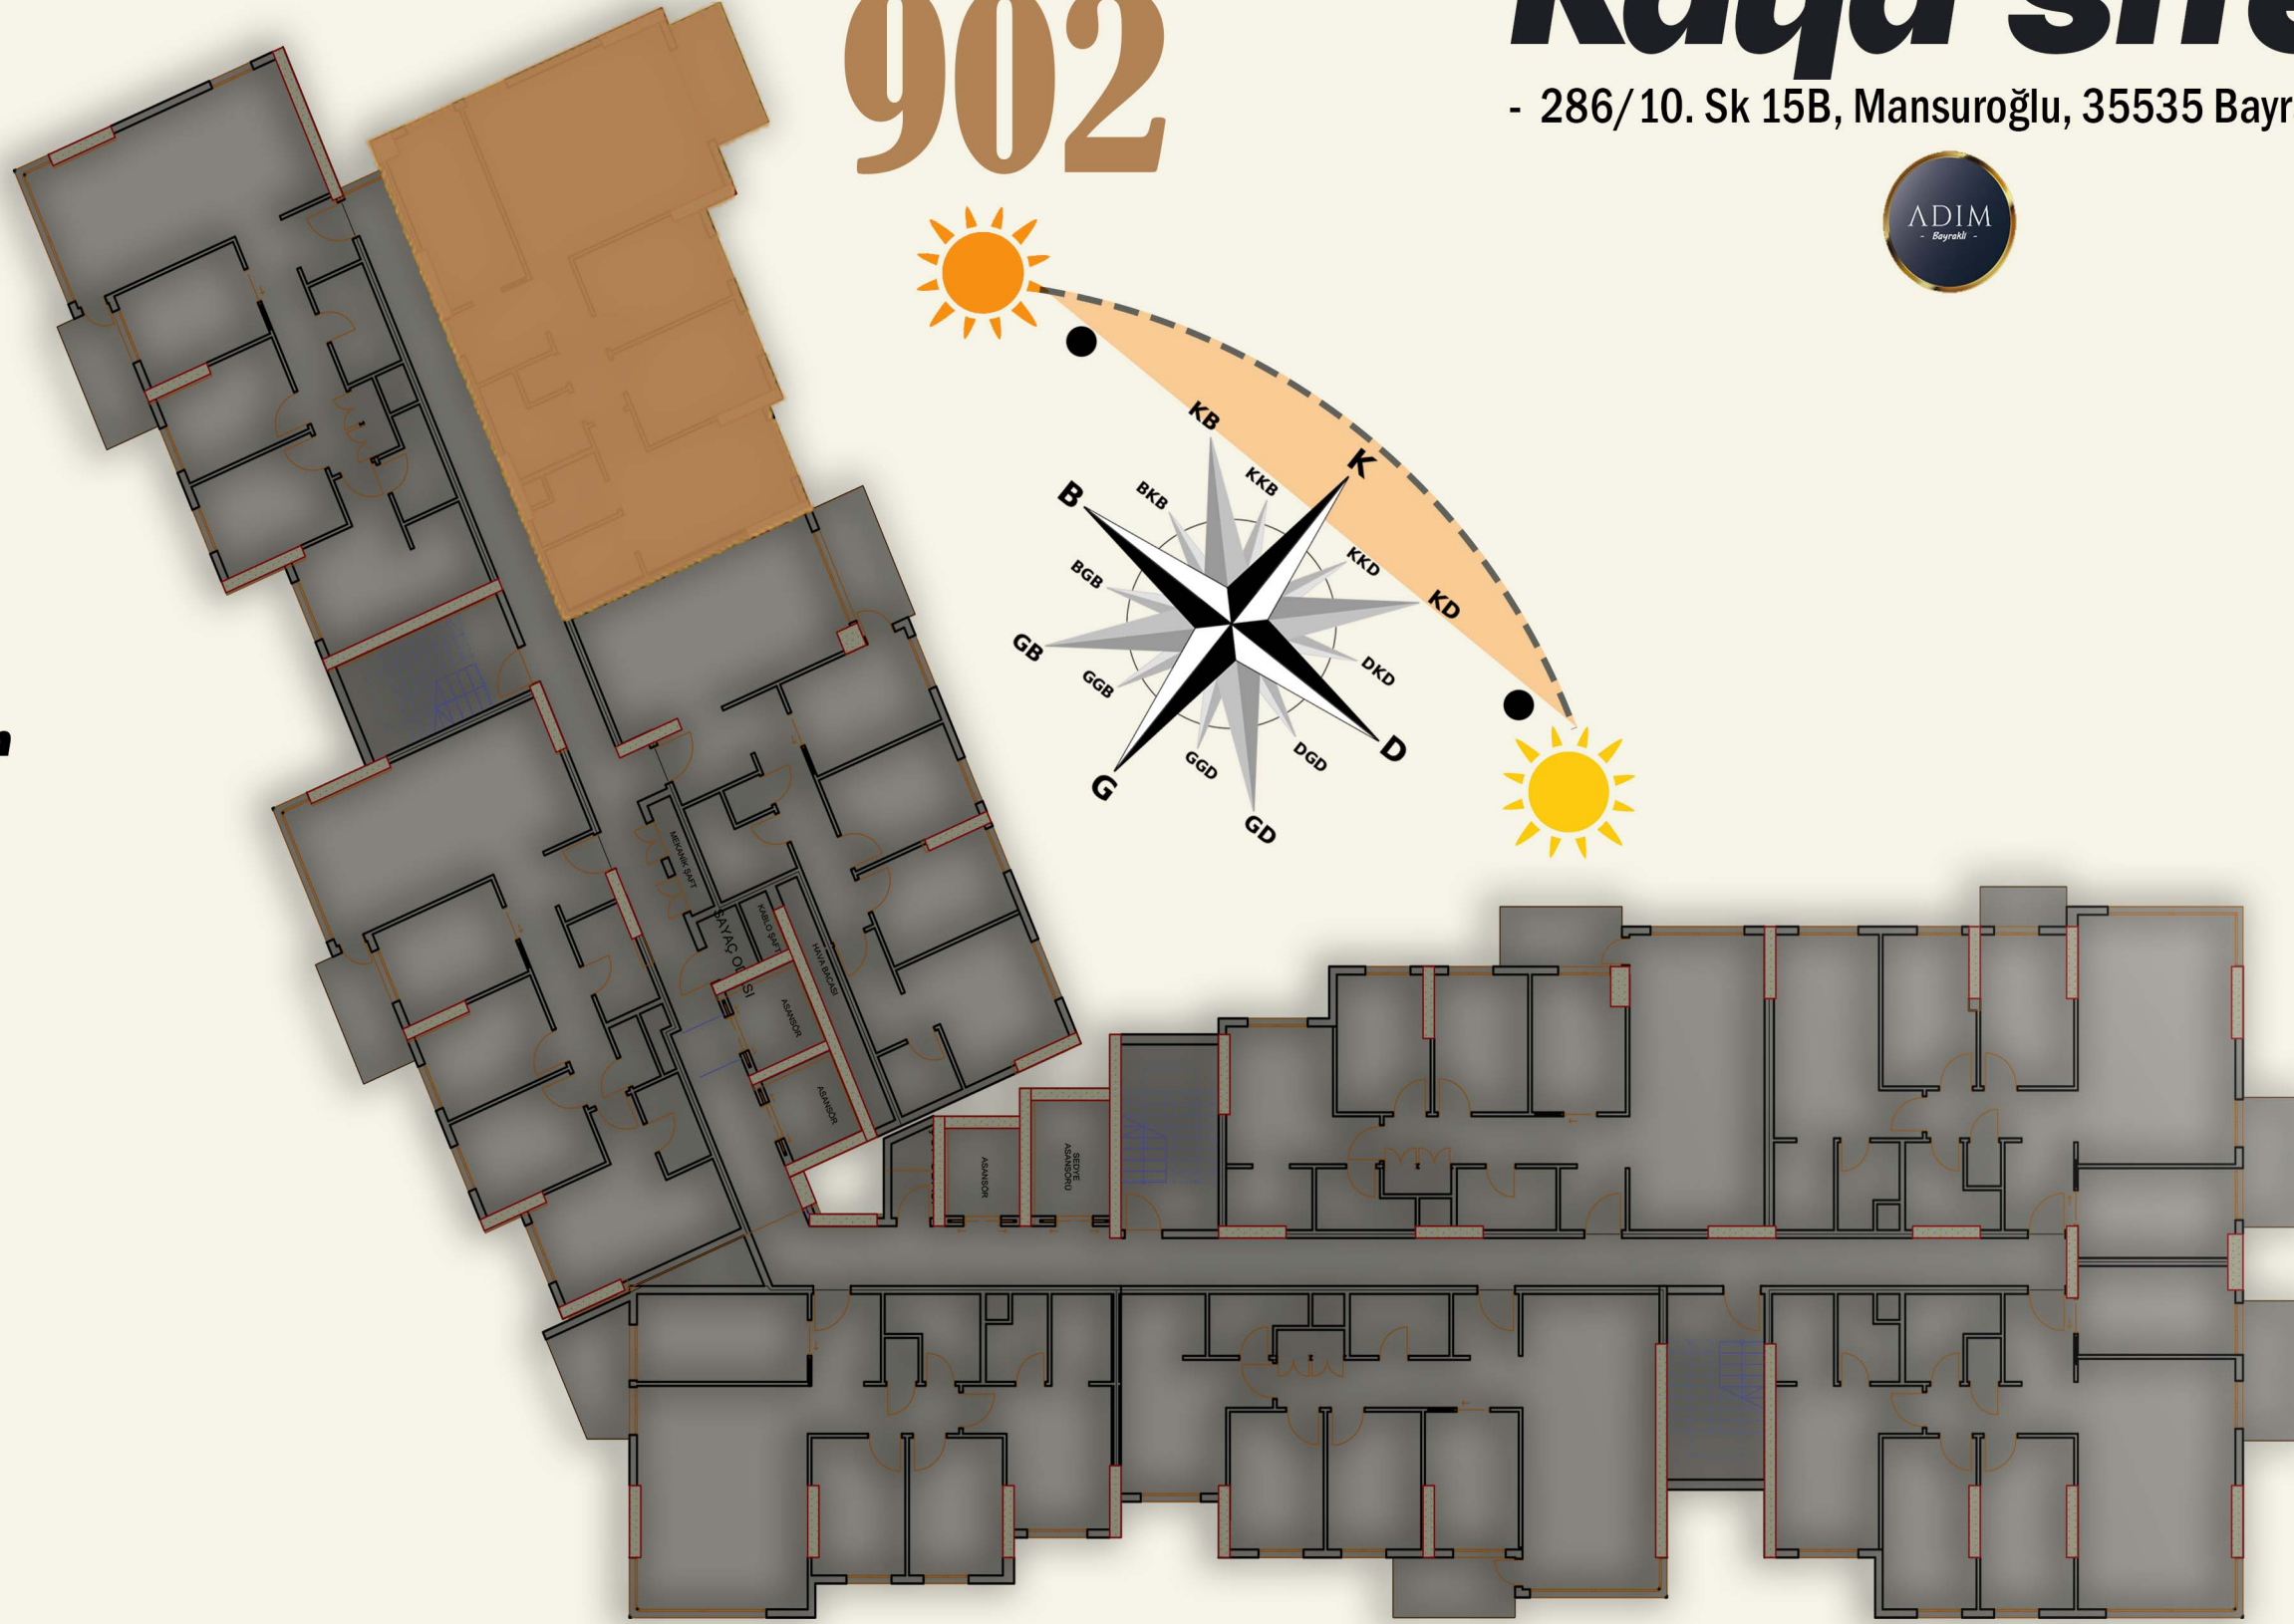

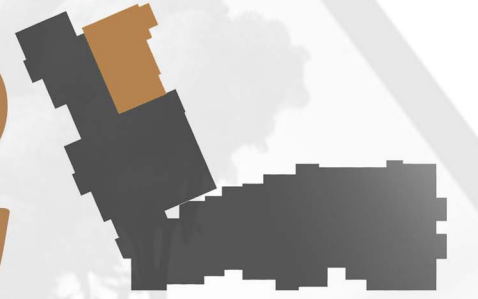


Giriş

Kiler
1.0

Banyo
4.4

Banyo
3.1

Giyinme odası
3.5



Balkon
4.90







Oda
8.9

Oda
8.9


Oda
17.5

SALON
26.2


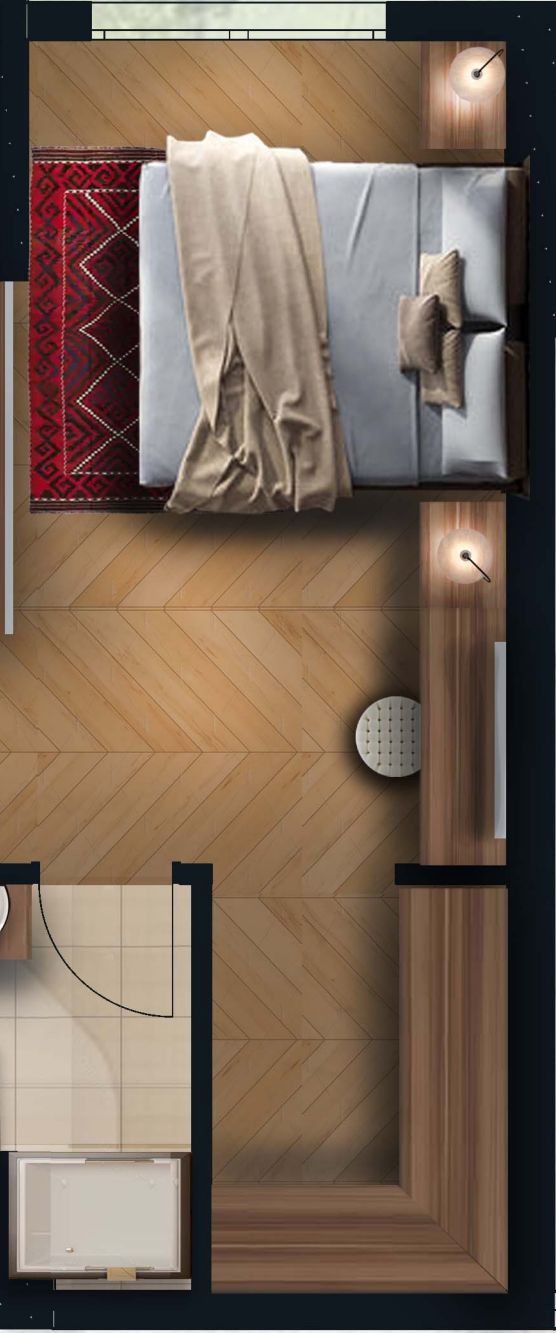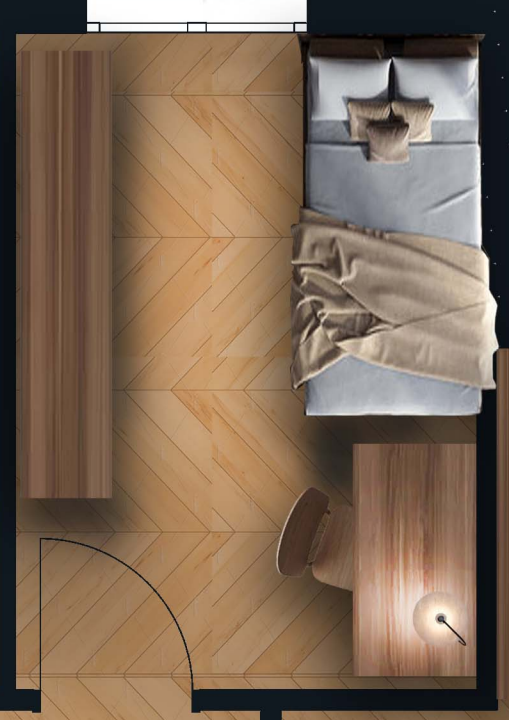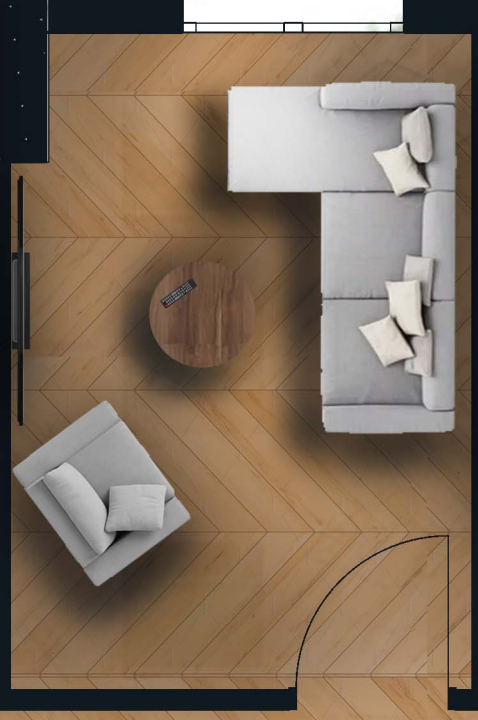

Hol
9.7

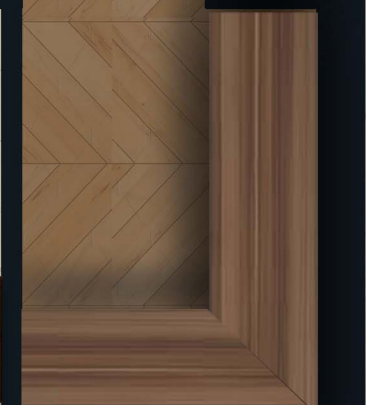

902



Net Alan

104.7


Mutfak
10.0


Giriş

Kiler
1.0

Banyo
4.4

Banyo
3.1

Giünme odası
3.5

 








Personas **Kaya sitesi**

- 286/10. Sk 15B, Mansurođlu, 35535 Bayraklı/İzmir -

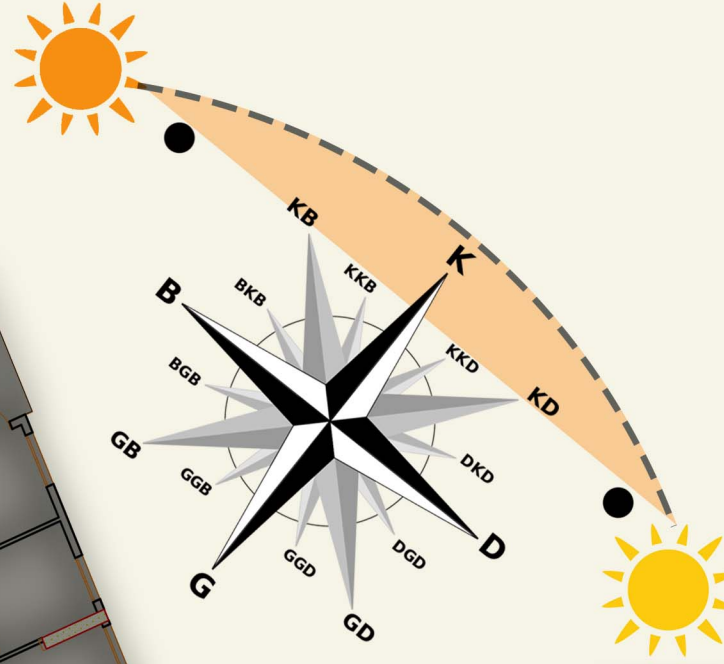


Net Alan


102.2

Brüt Alan

138

903

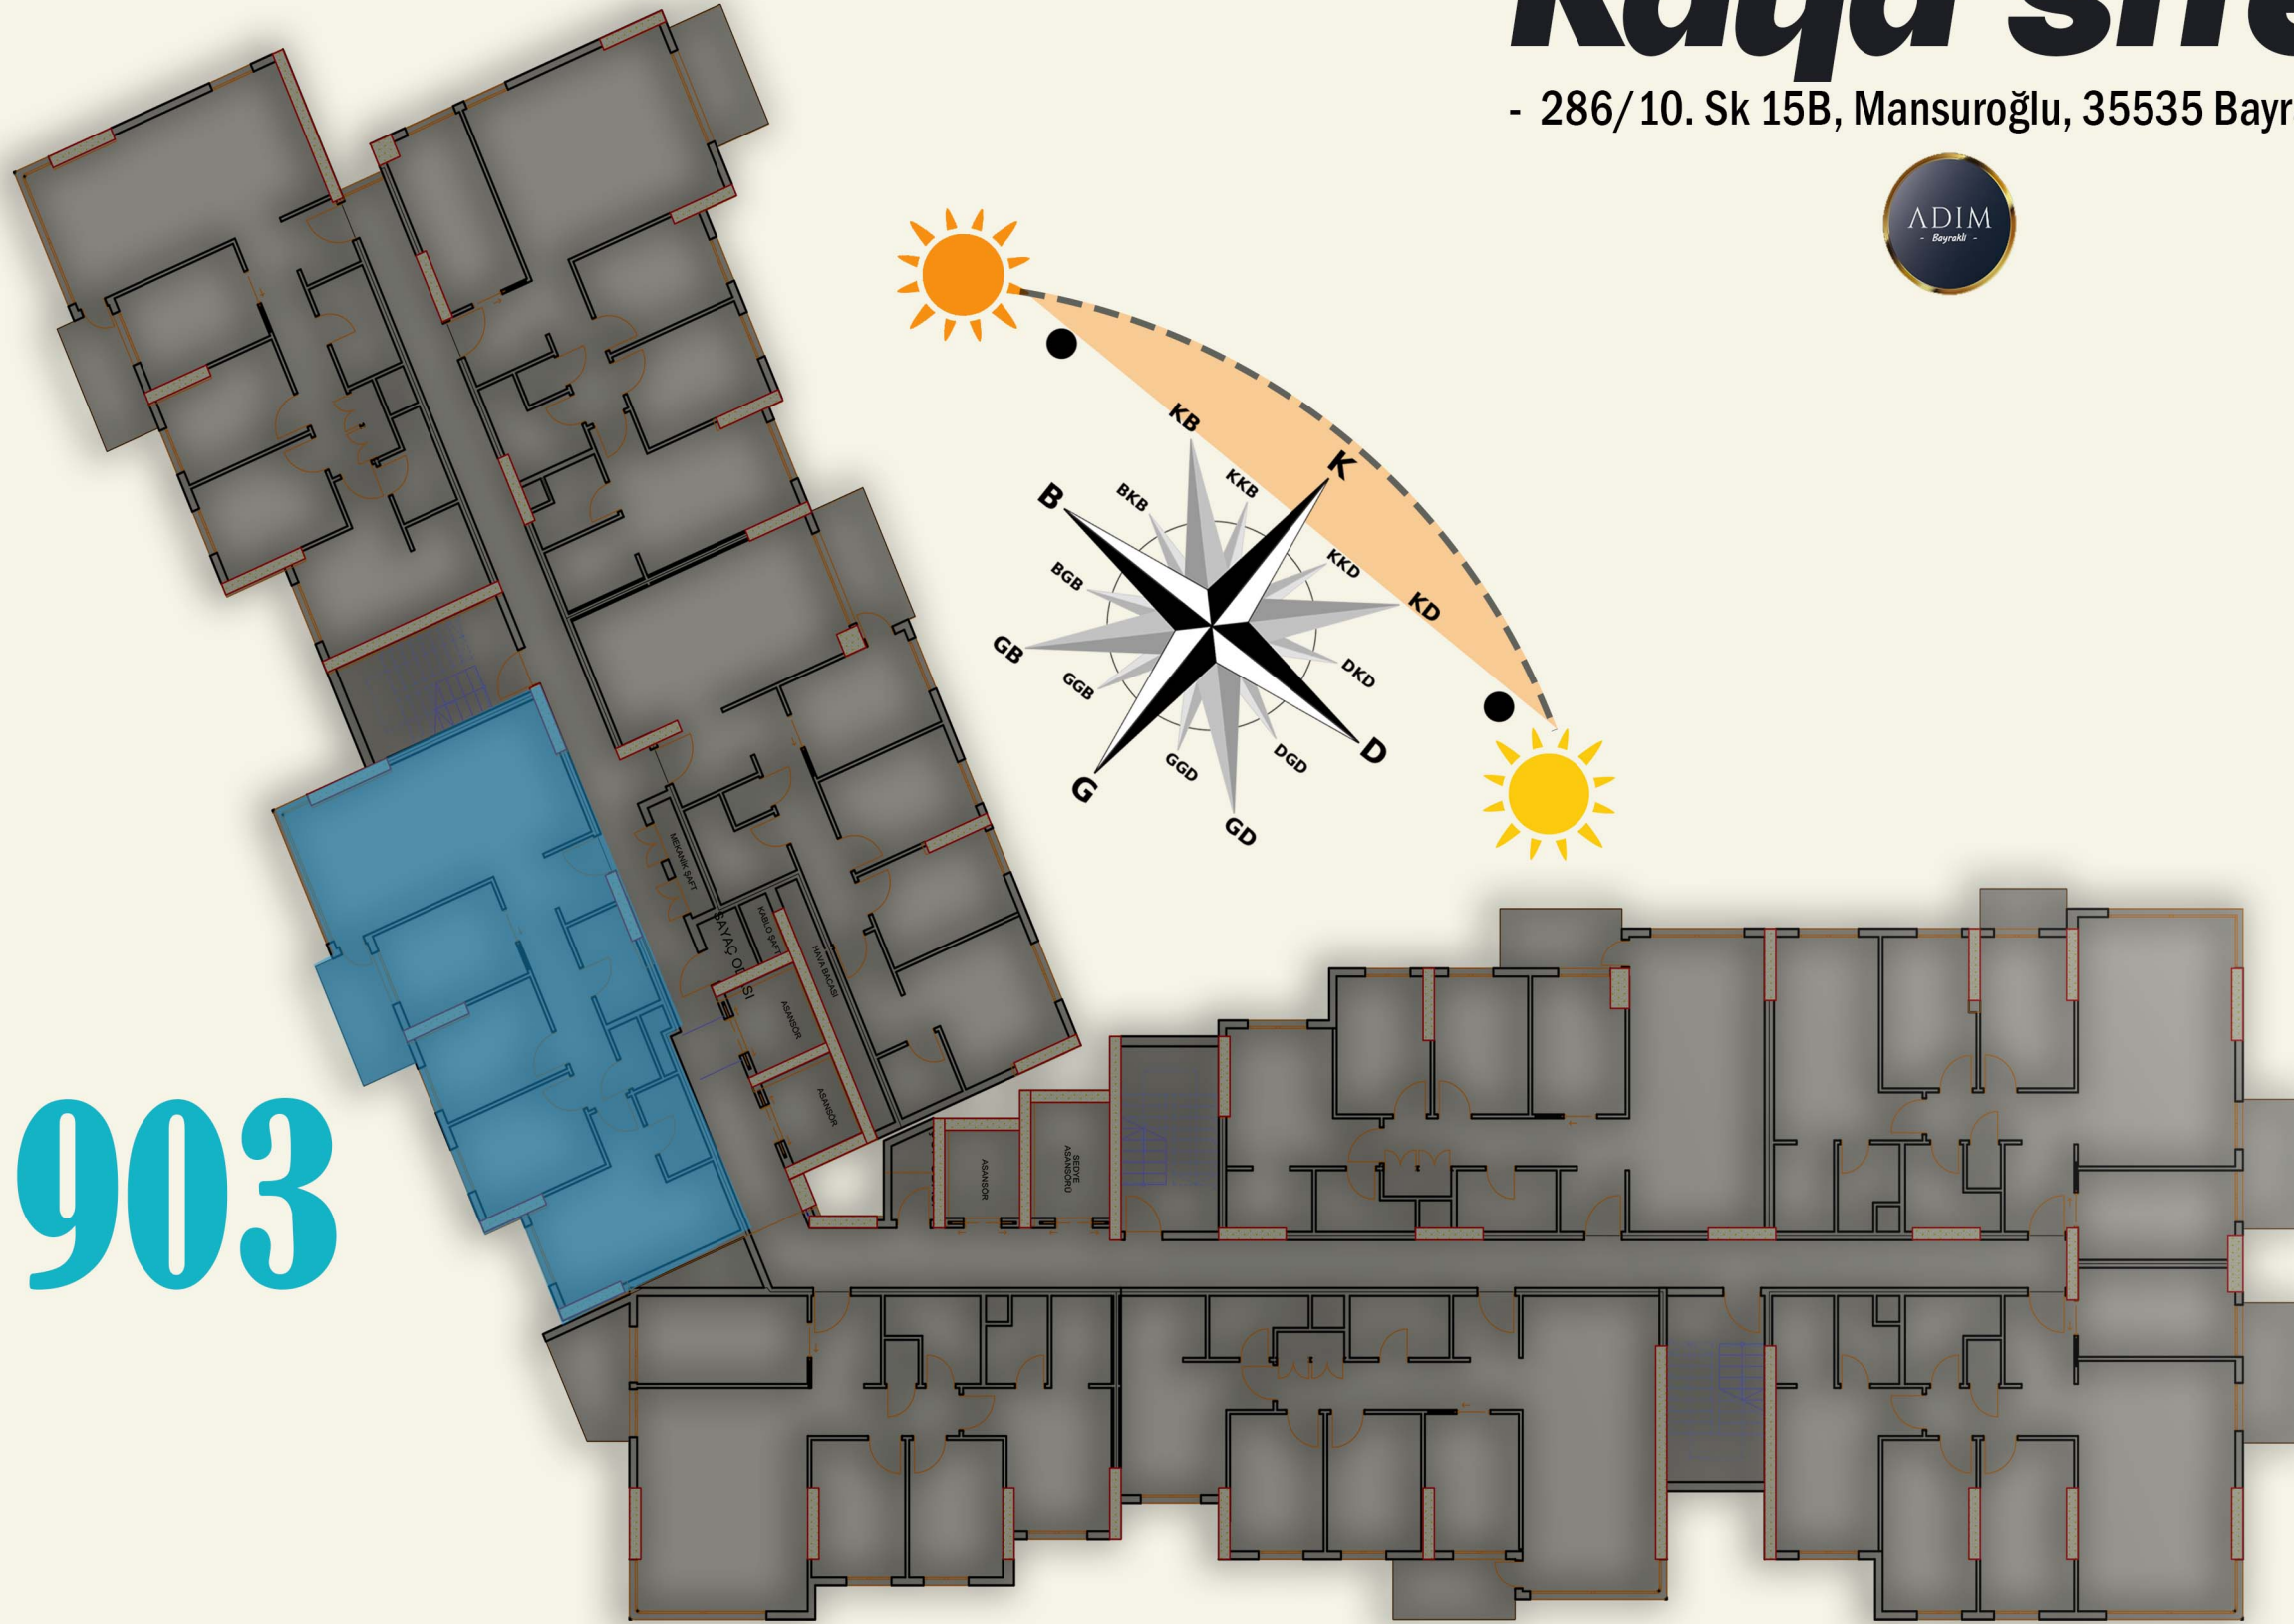

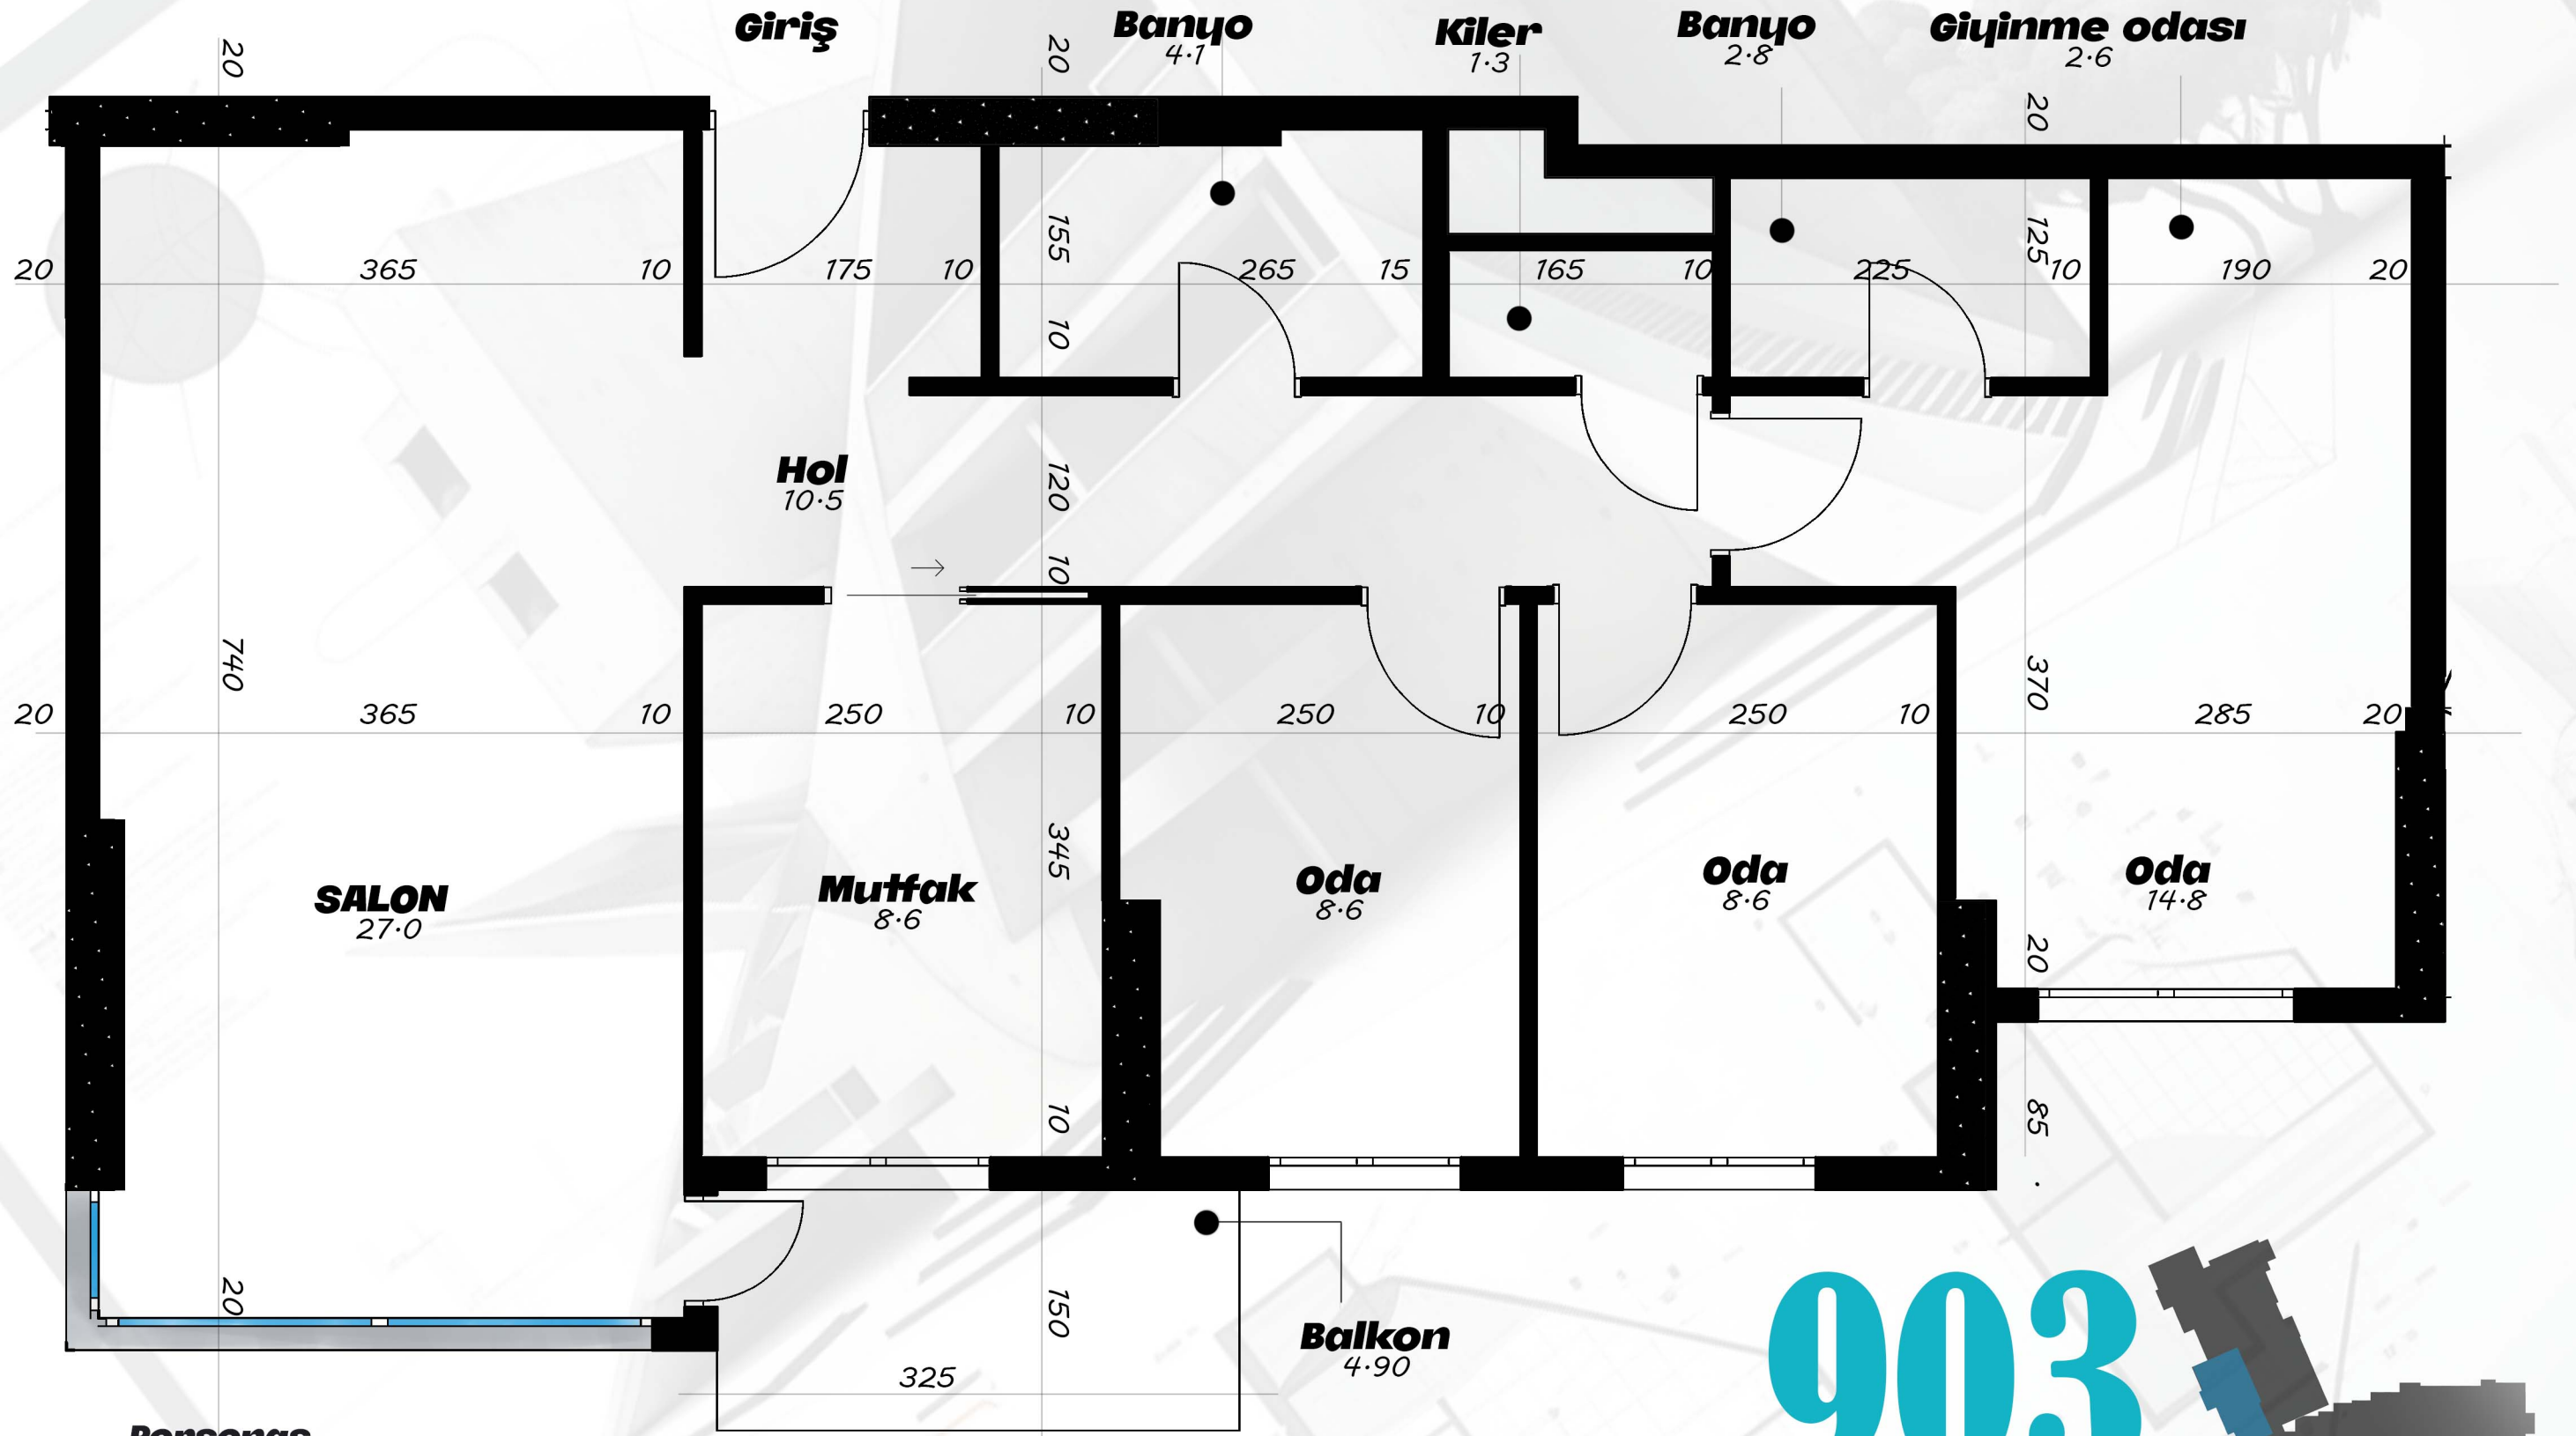

903



Net Alan

102.2















Banyo
4.1


Kiler
1.3

Banyo
2.8

Giyinme odası
2.6

SALON
27.0

Giriş

Hol
10.5

Mutfak
8.6

Oda
8.6

Oda
8.6

Oda
14.8

Balkon
4.90

903

Net Alan

102.2

Personas










Personas **Kaya sitesi**

- 286/10. Sk 15B, Mansurođlu, 35535 Bayraklı/İzmir -

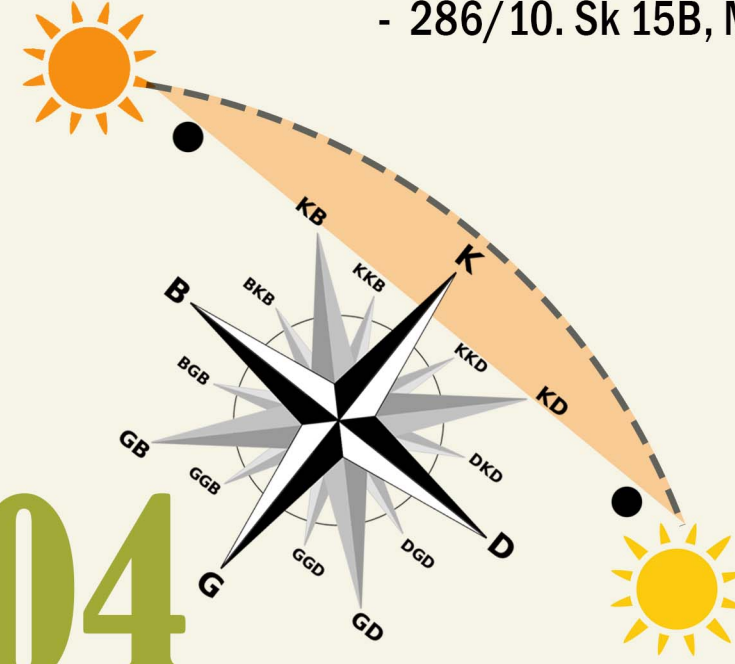

904

Net Alan
102.1
Brüt Alan
138

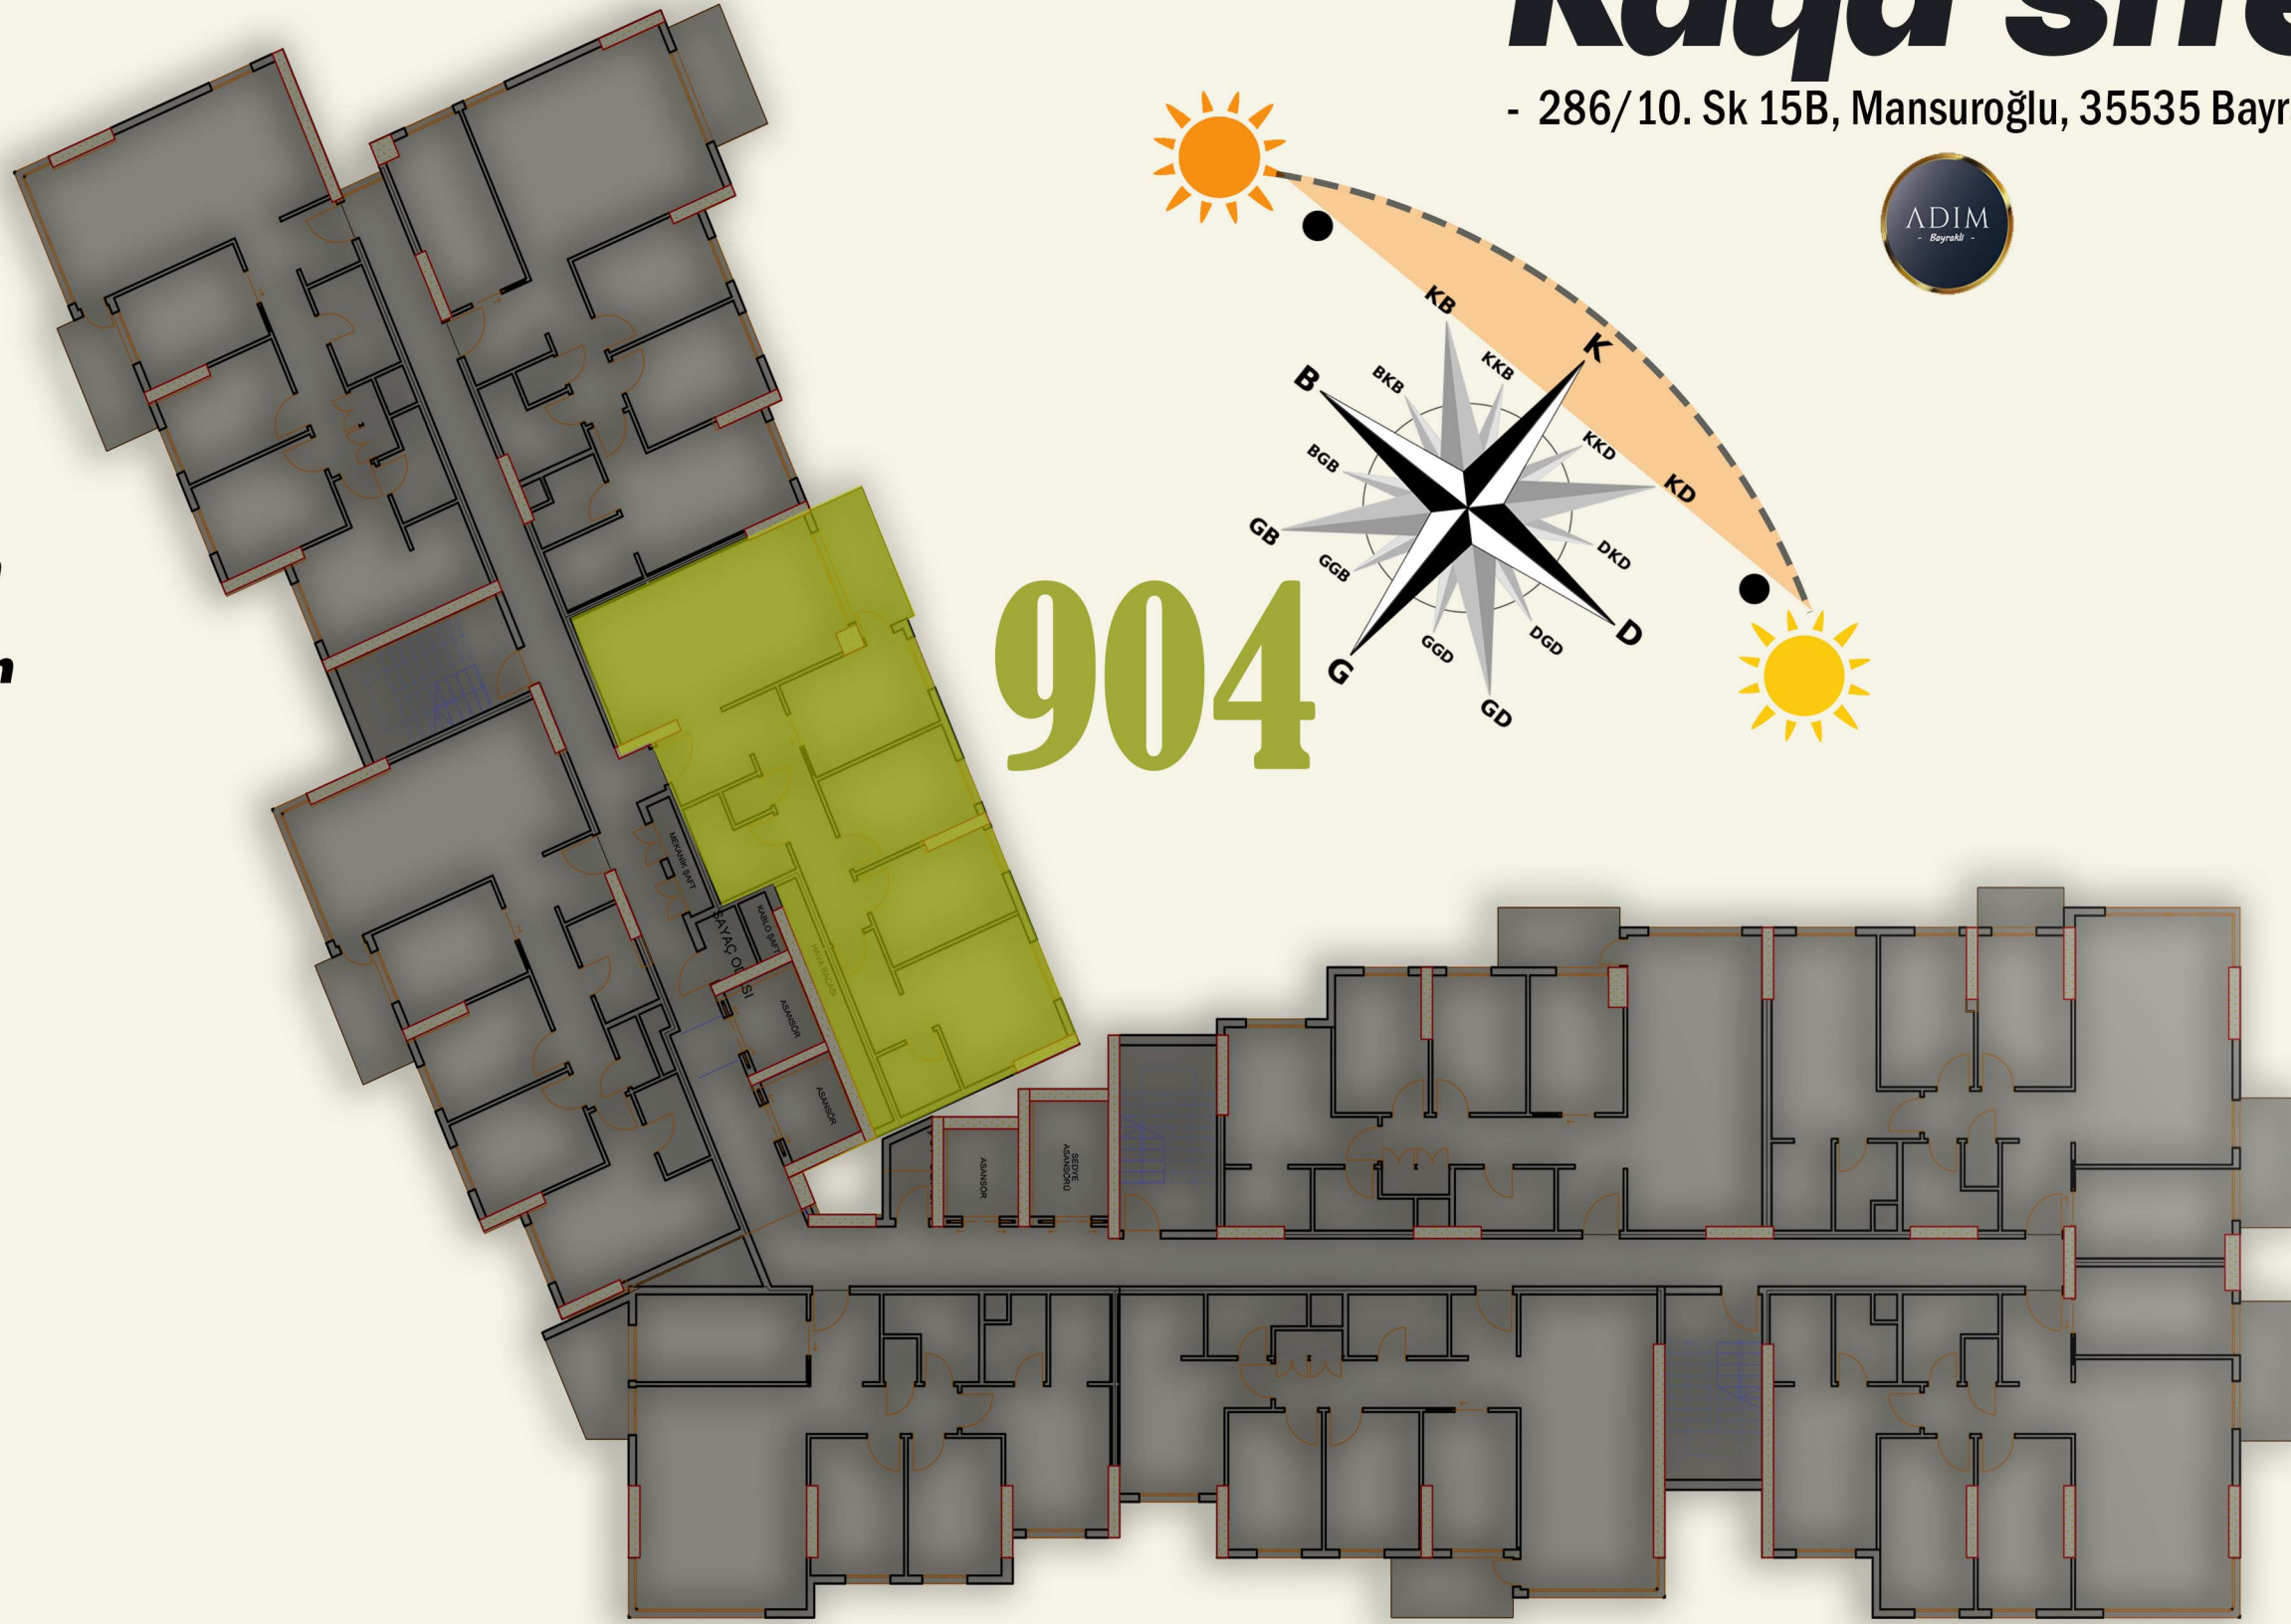

Balkon
5.7

Mutfak
9.0

Oda
9.0

Oda
9.0

Oda
15



Banyo
2.9

HAVA BACASI

Hol
11.8

Kiler
1.0

Banyo
4.5

Giriş

SALON
24.3

Net Alan

102.1

904









Personas **Kaya sitesi**

- 286/10. Sk 15B, Mansurođlu, 35535 Bayraklı/İzmir -

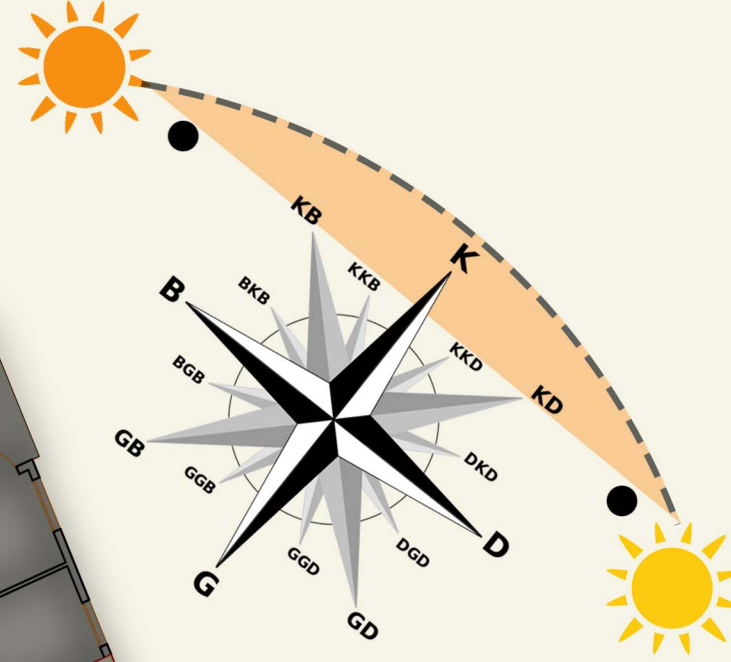


Net Alan

102.2

Brüt Alan

138

905

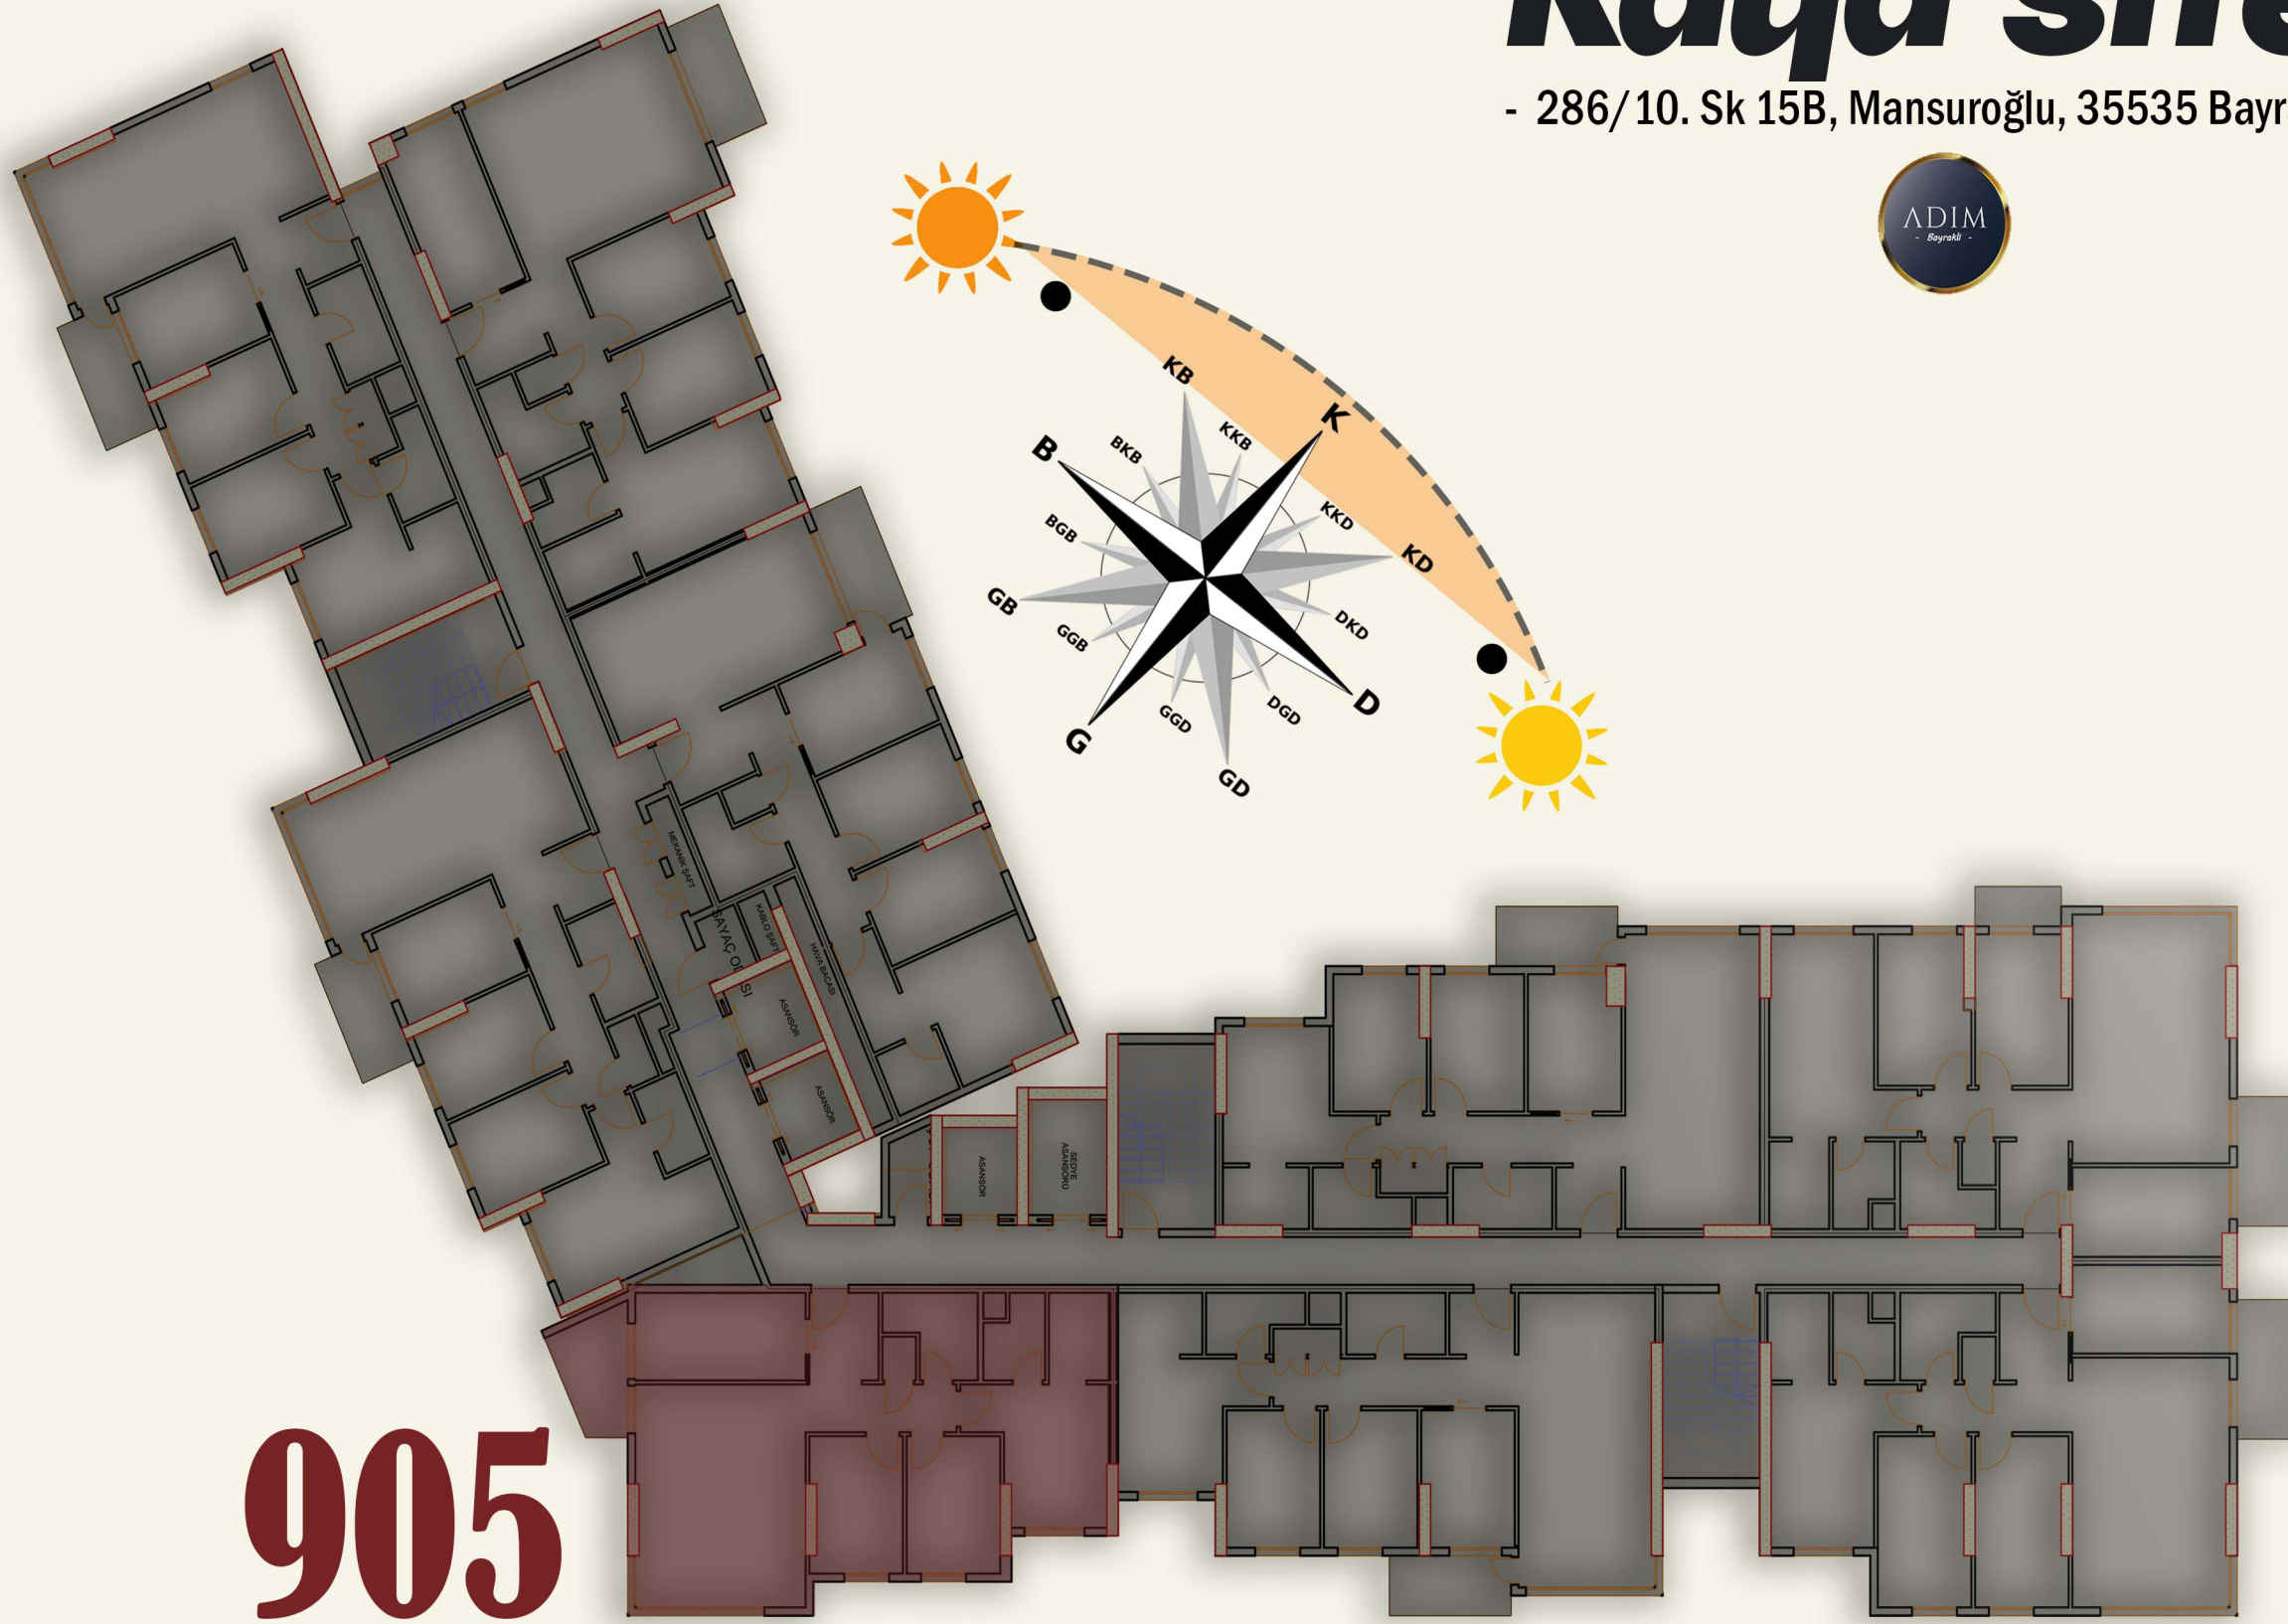




Net Alan

102.2

905

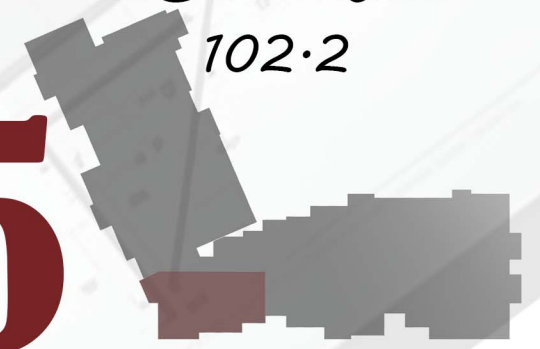

Personas

MASTEERPLAN 1:200

Shadow analysis

PLANTS DESIGN

Mutfak
10

Giriş

Kiler
1-0

Banyo
4-4

Banyo
3-1

Giyinme odası
4-5

Hol
9-1

Balkon
5-1

SALON
25-5

Oda
15

Oda
8-6

Oda
8-6

Net Alan

102.2



905

- 1 Sunbath Lawn
- 2 Senior park
- 3 Senior square
- 4 Sand
- 5 Playground
- 6 Parents seats
- 7 Audience seats
- 8 Benches
- 9 Exhibition & Movies
- 10 Central park
- 11 Wheelchair access
- 12 Exercise ground
- 13 Basketball pitch
- 14 Firms
- 15 Shelf
- 16 Water collection device
- 17 Storage square
- 18 Grassy boards
- 19 Teen's skateboard park
- 20 Gateway
- 21 Parking for community centre
- 22 Public parking
- 23 Accidental parking
- 24 Sunbath Lawn

Personas

Community Center

LIGHTING DESIGN

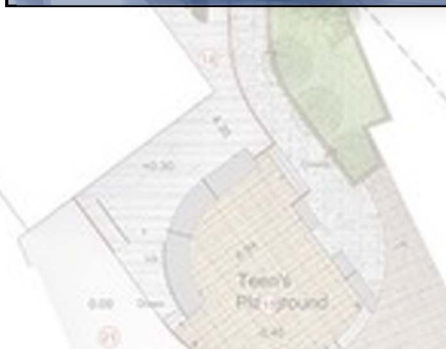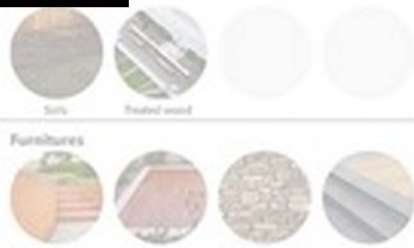




Personas **Kaya sitesi**


- 286/10. Sk 15B, Mansurođlu, 35535 Bayraklı/İzmir -




Net Alan
102.2
Brüt Alan
138

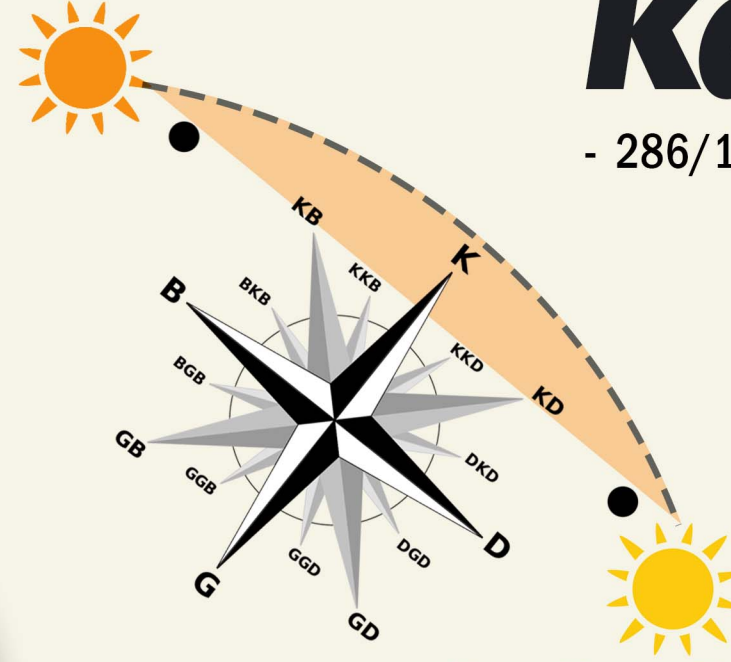

906

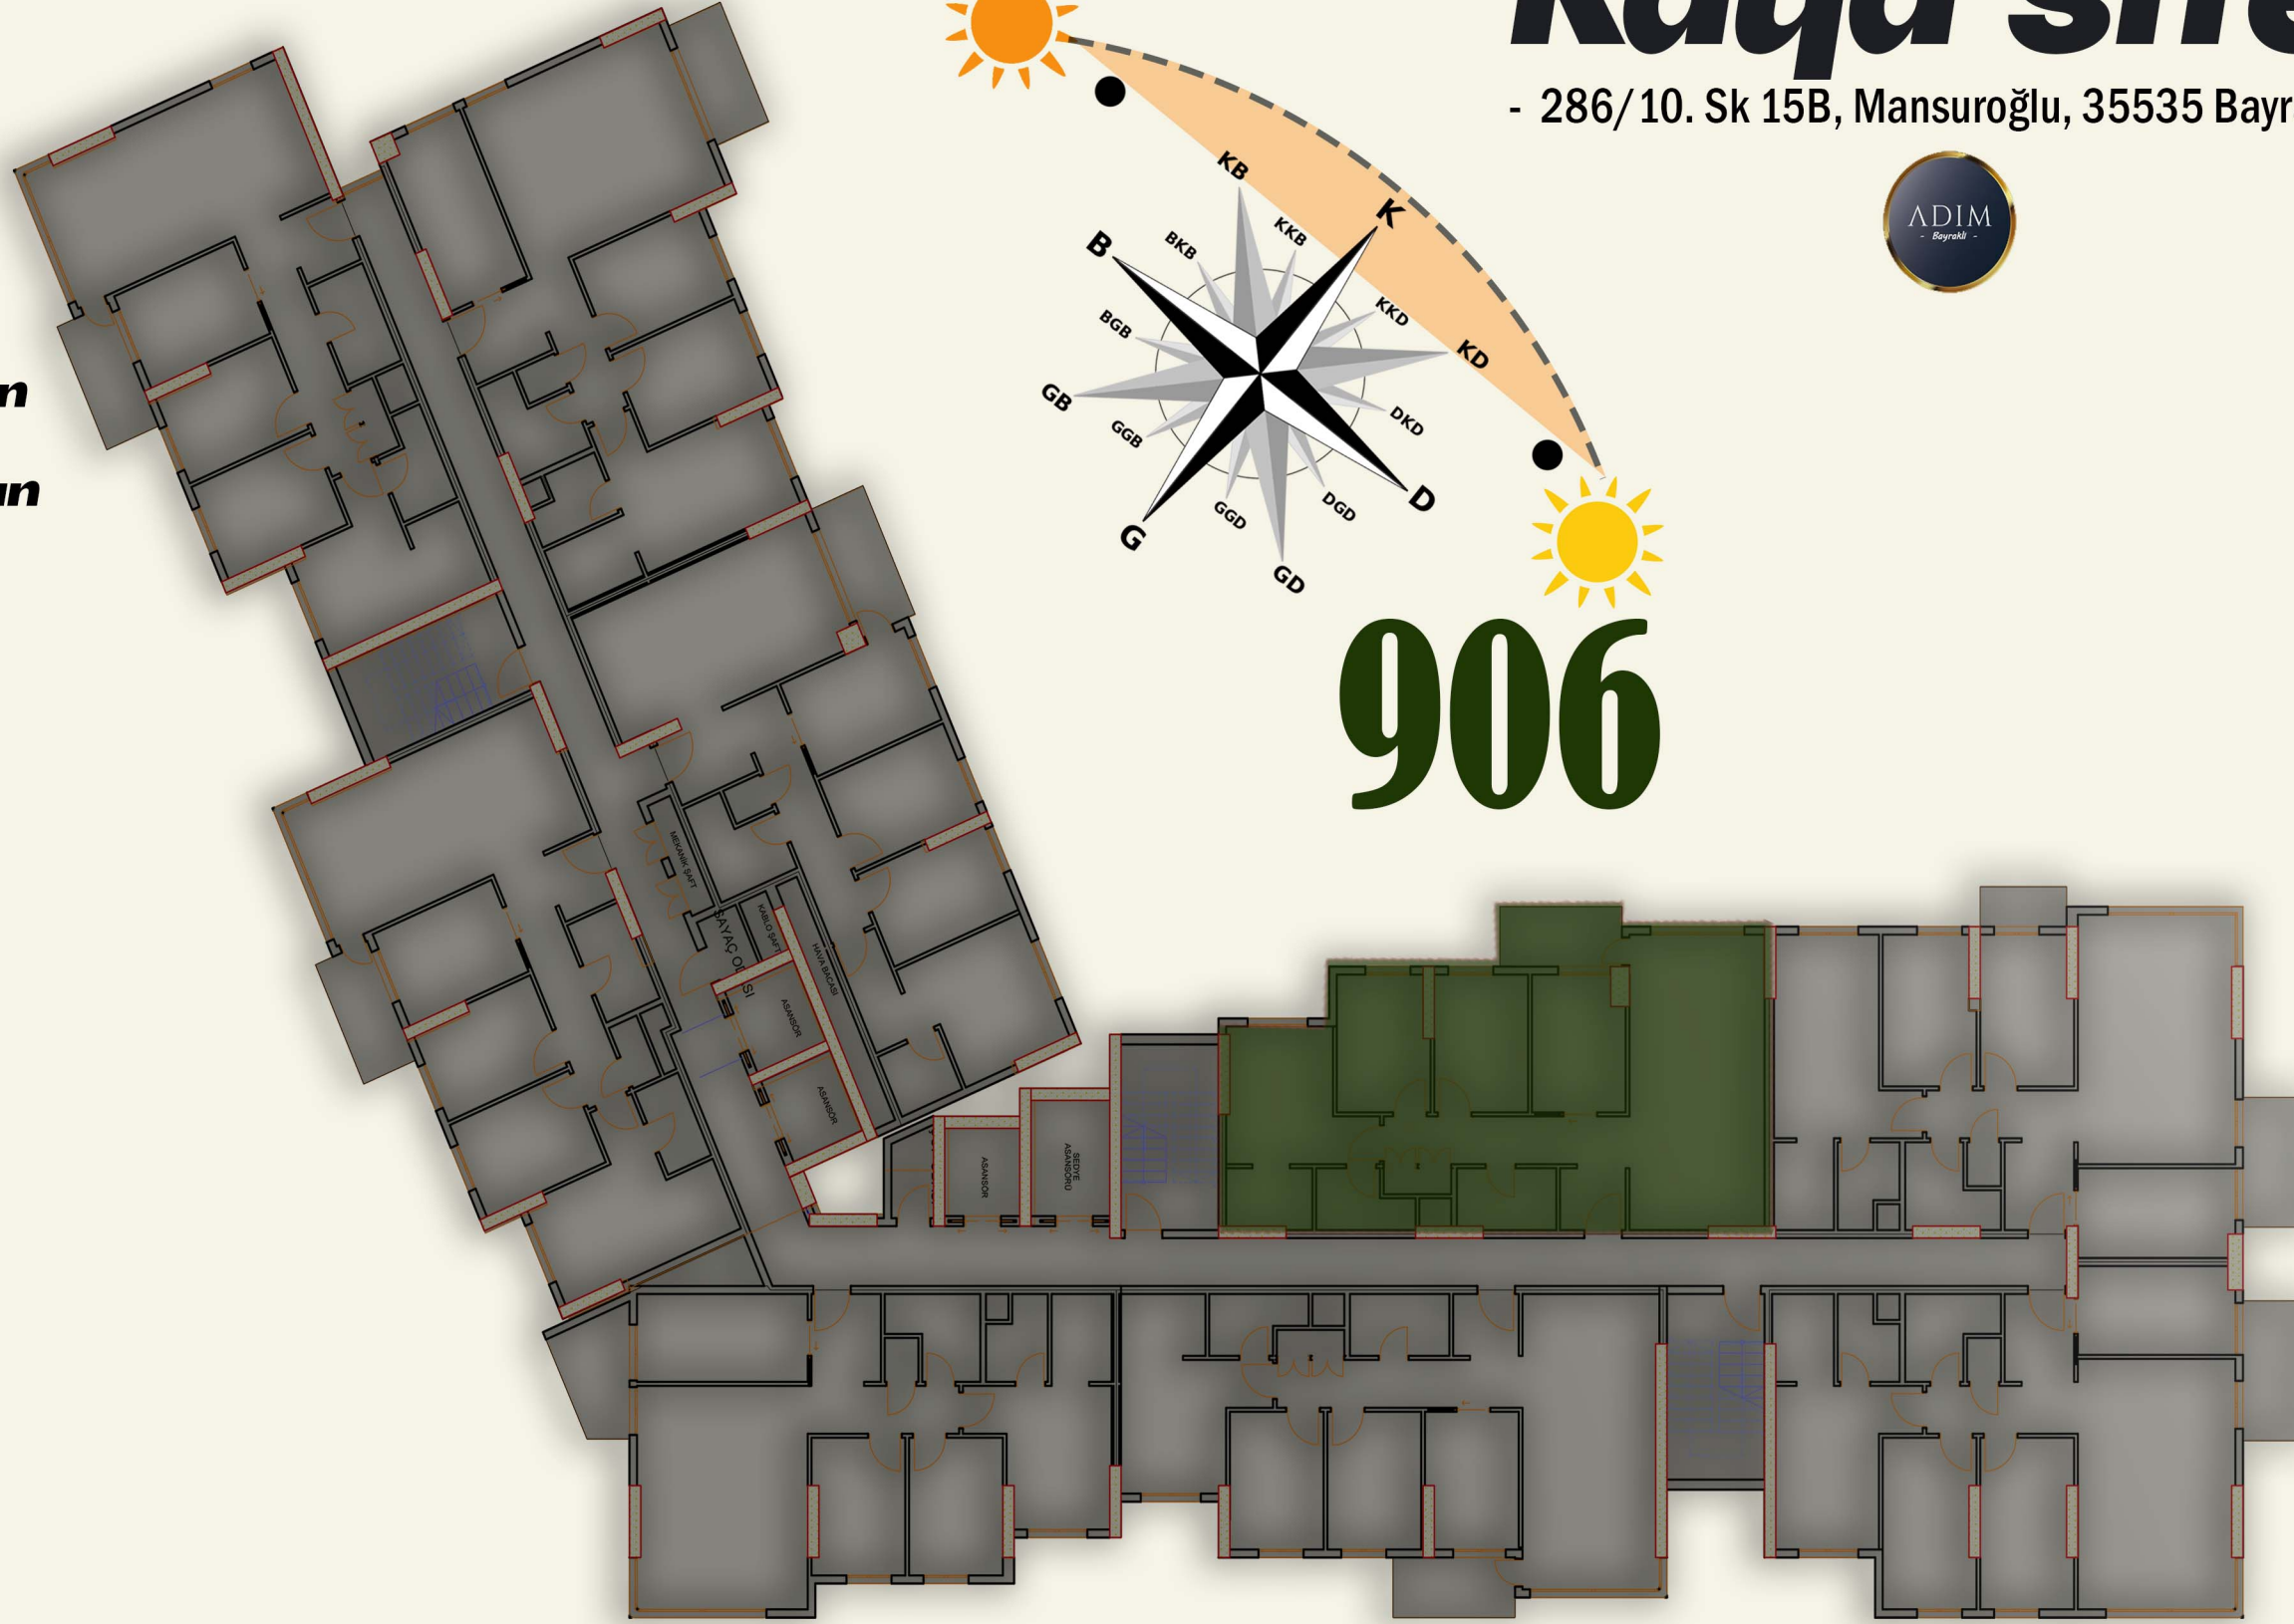

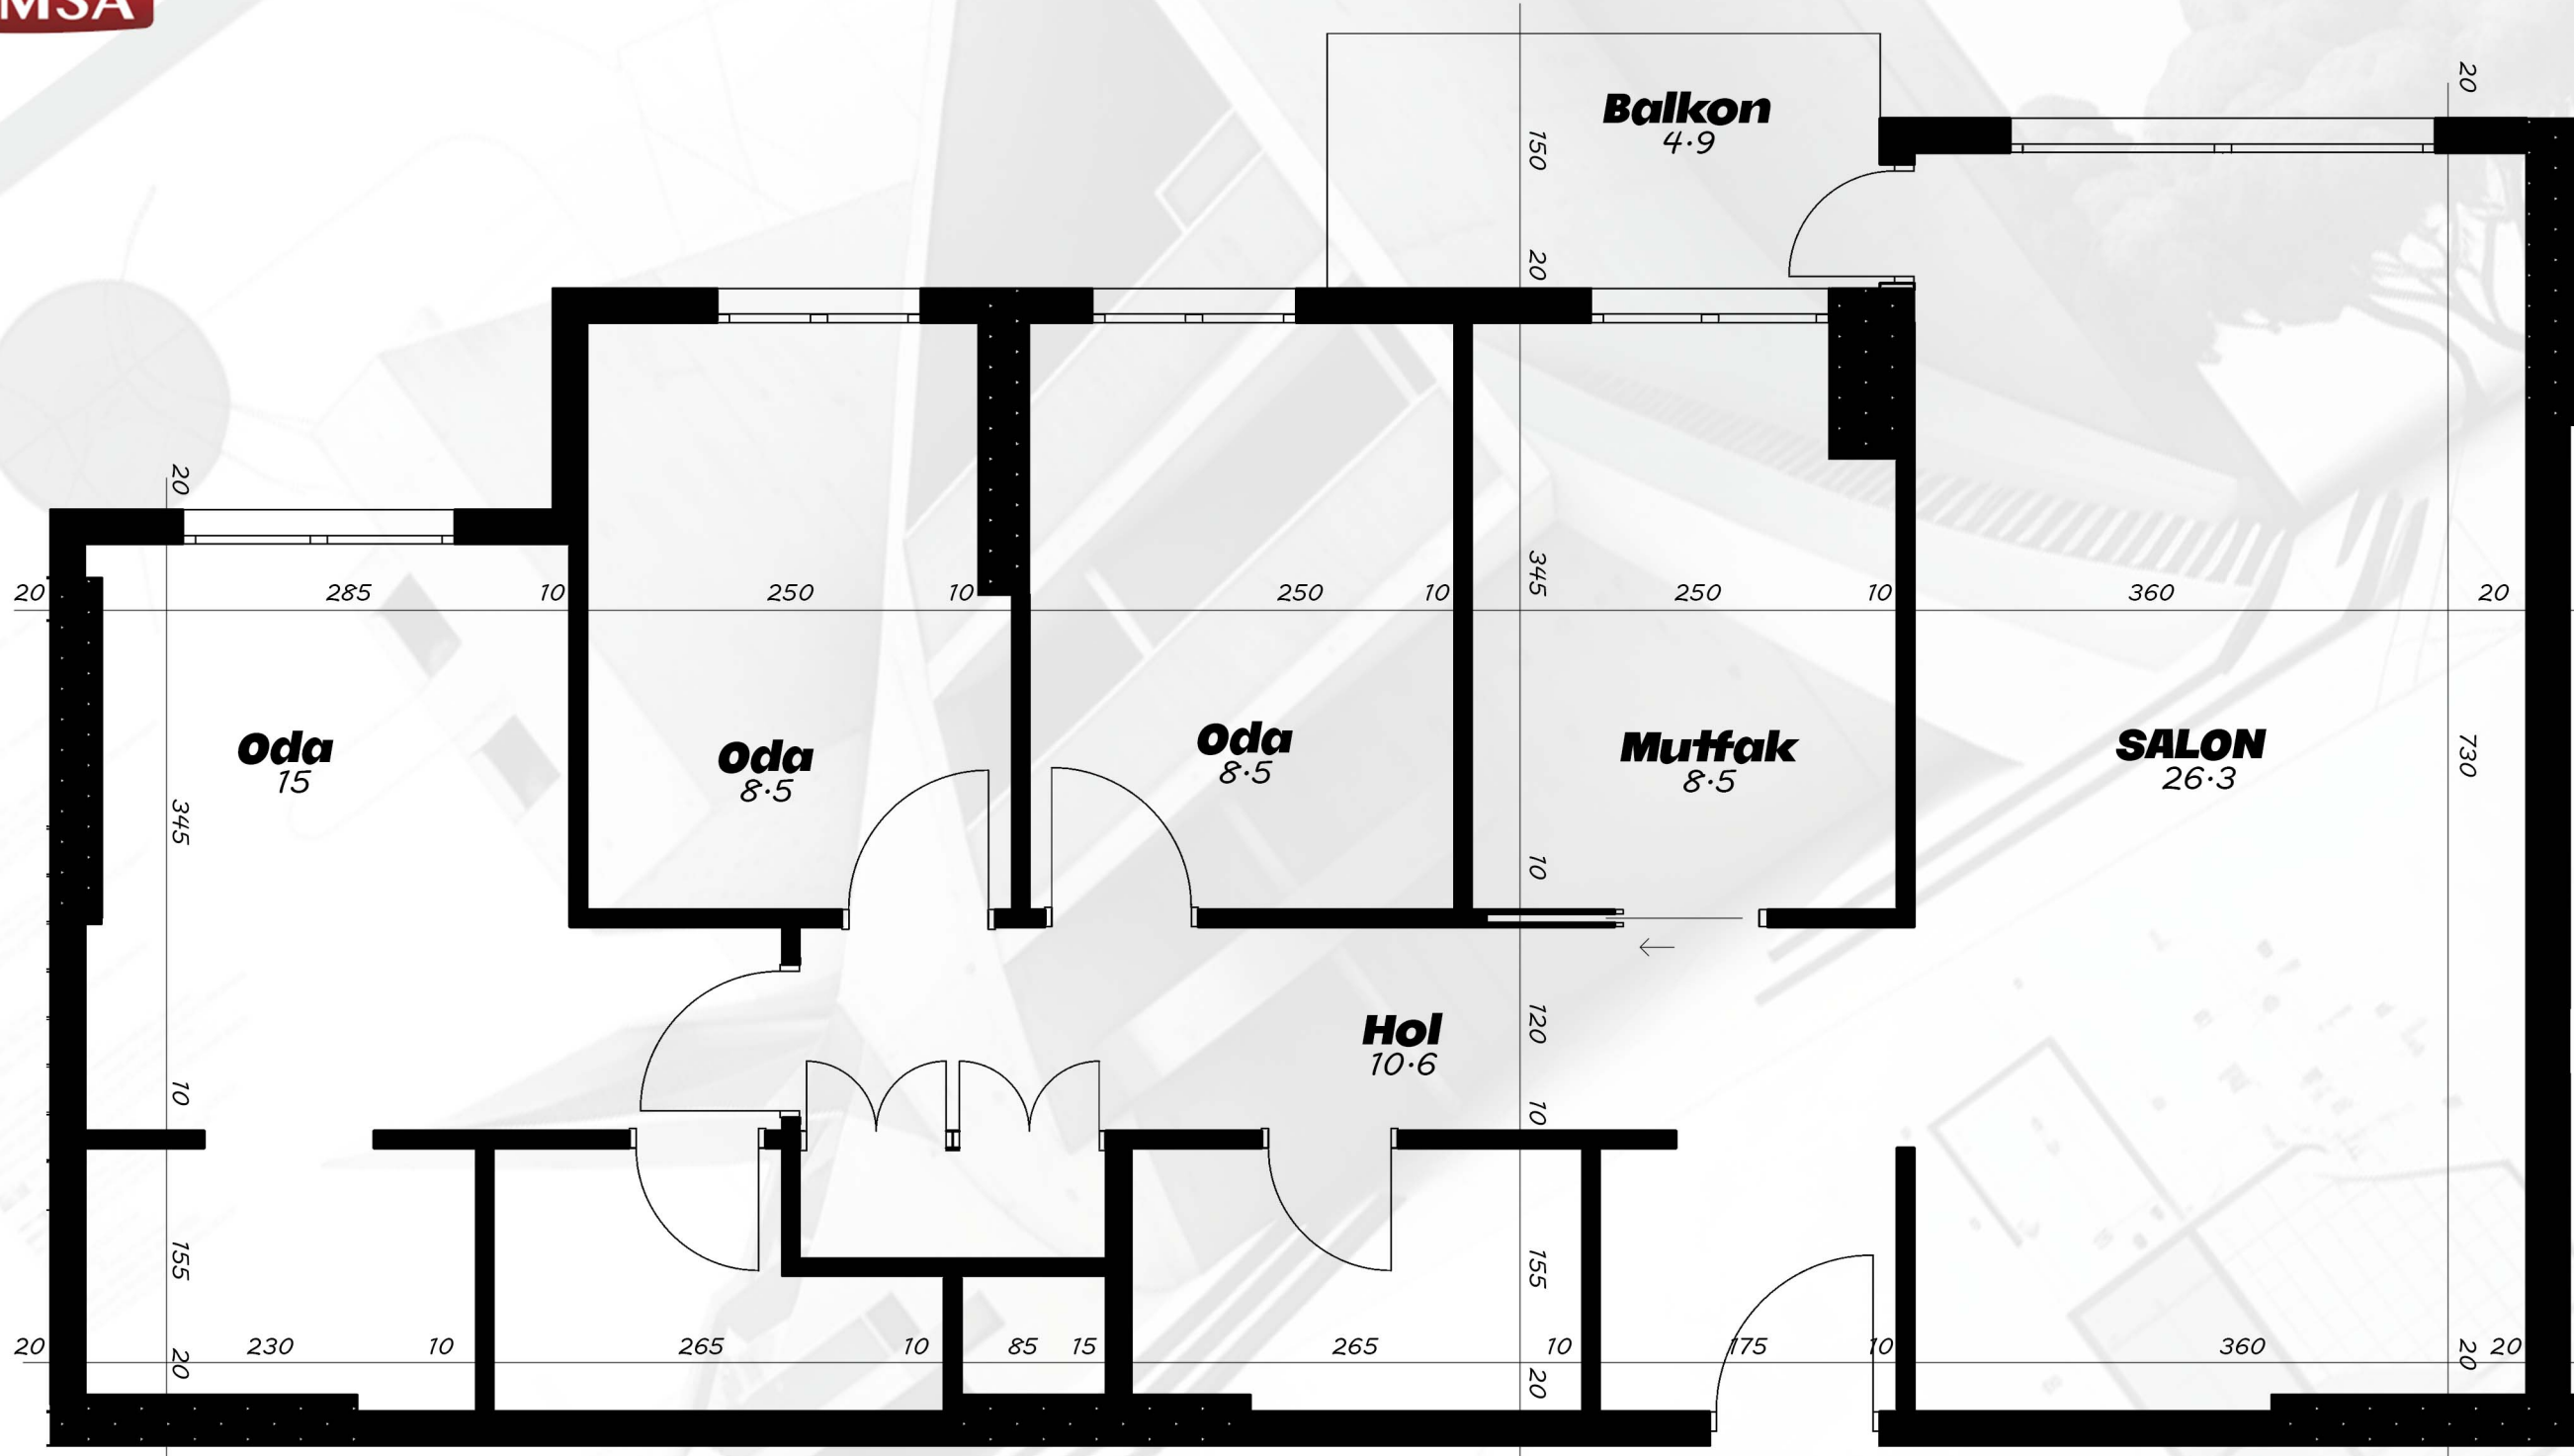

Giyinme odası
4.1

Banyo
3.3

Kiler
1.2

Banyo
4.0

Giriş

335

Personas
Güvenli Binalar

906

Net Alan
102.2




Oda
8.5

Oda
8.5

Balkon
4.9

SALON
26.3

Oda
15

Mutfak
8.5

Hol
10.6

Net Alan
102.2

906

Giünme odası
4.1

Banyo
3.3

Kiler
1.2

Banyo
4.0

Giriş







Personas **Kaya sitesi**


- 286/10. Sk 15B, Mansurođlu, 35535 Bayraklı/İzmir -

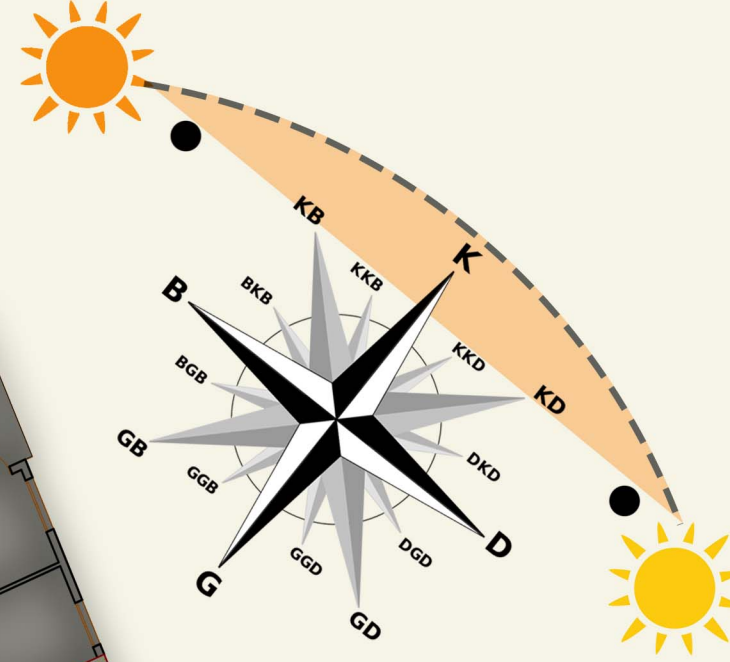

Net Alan
102.1
Brüt Alan
138

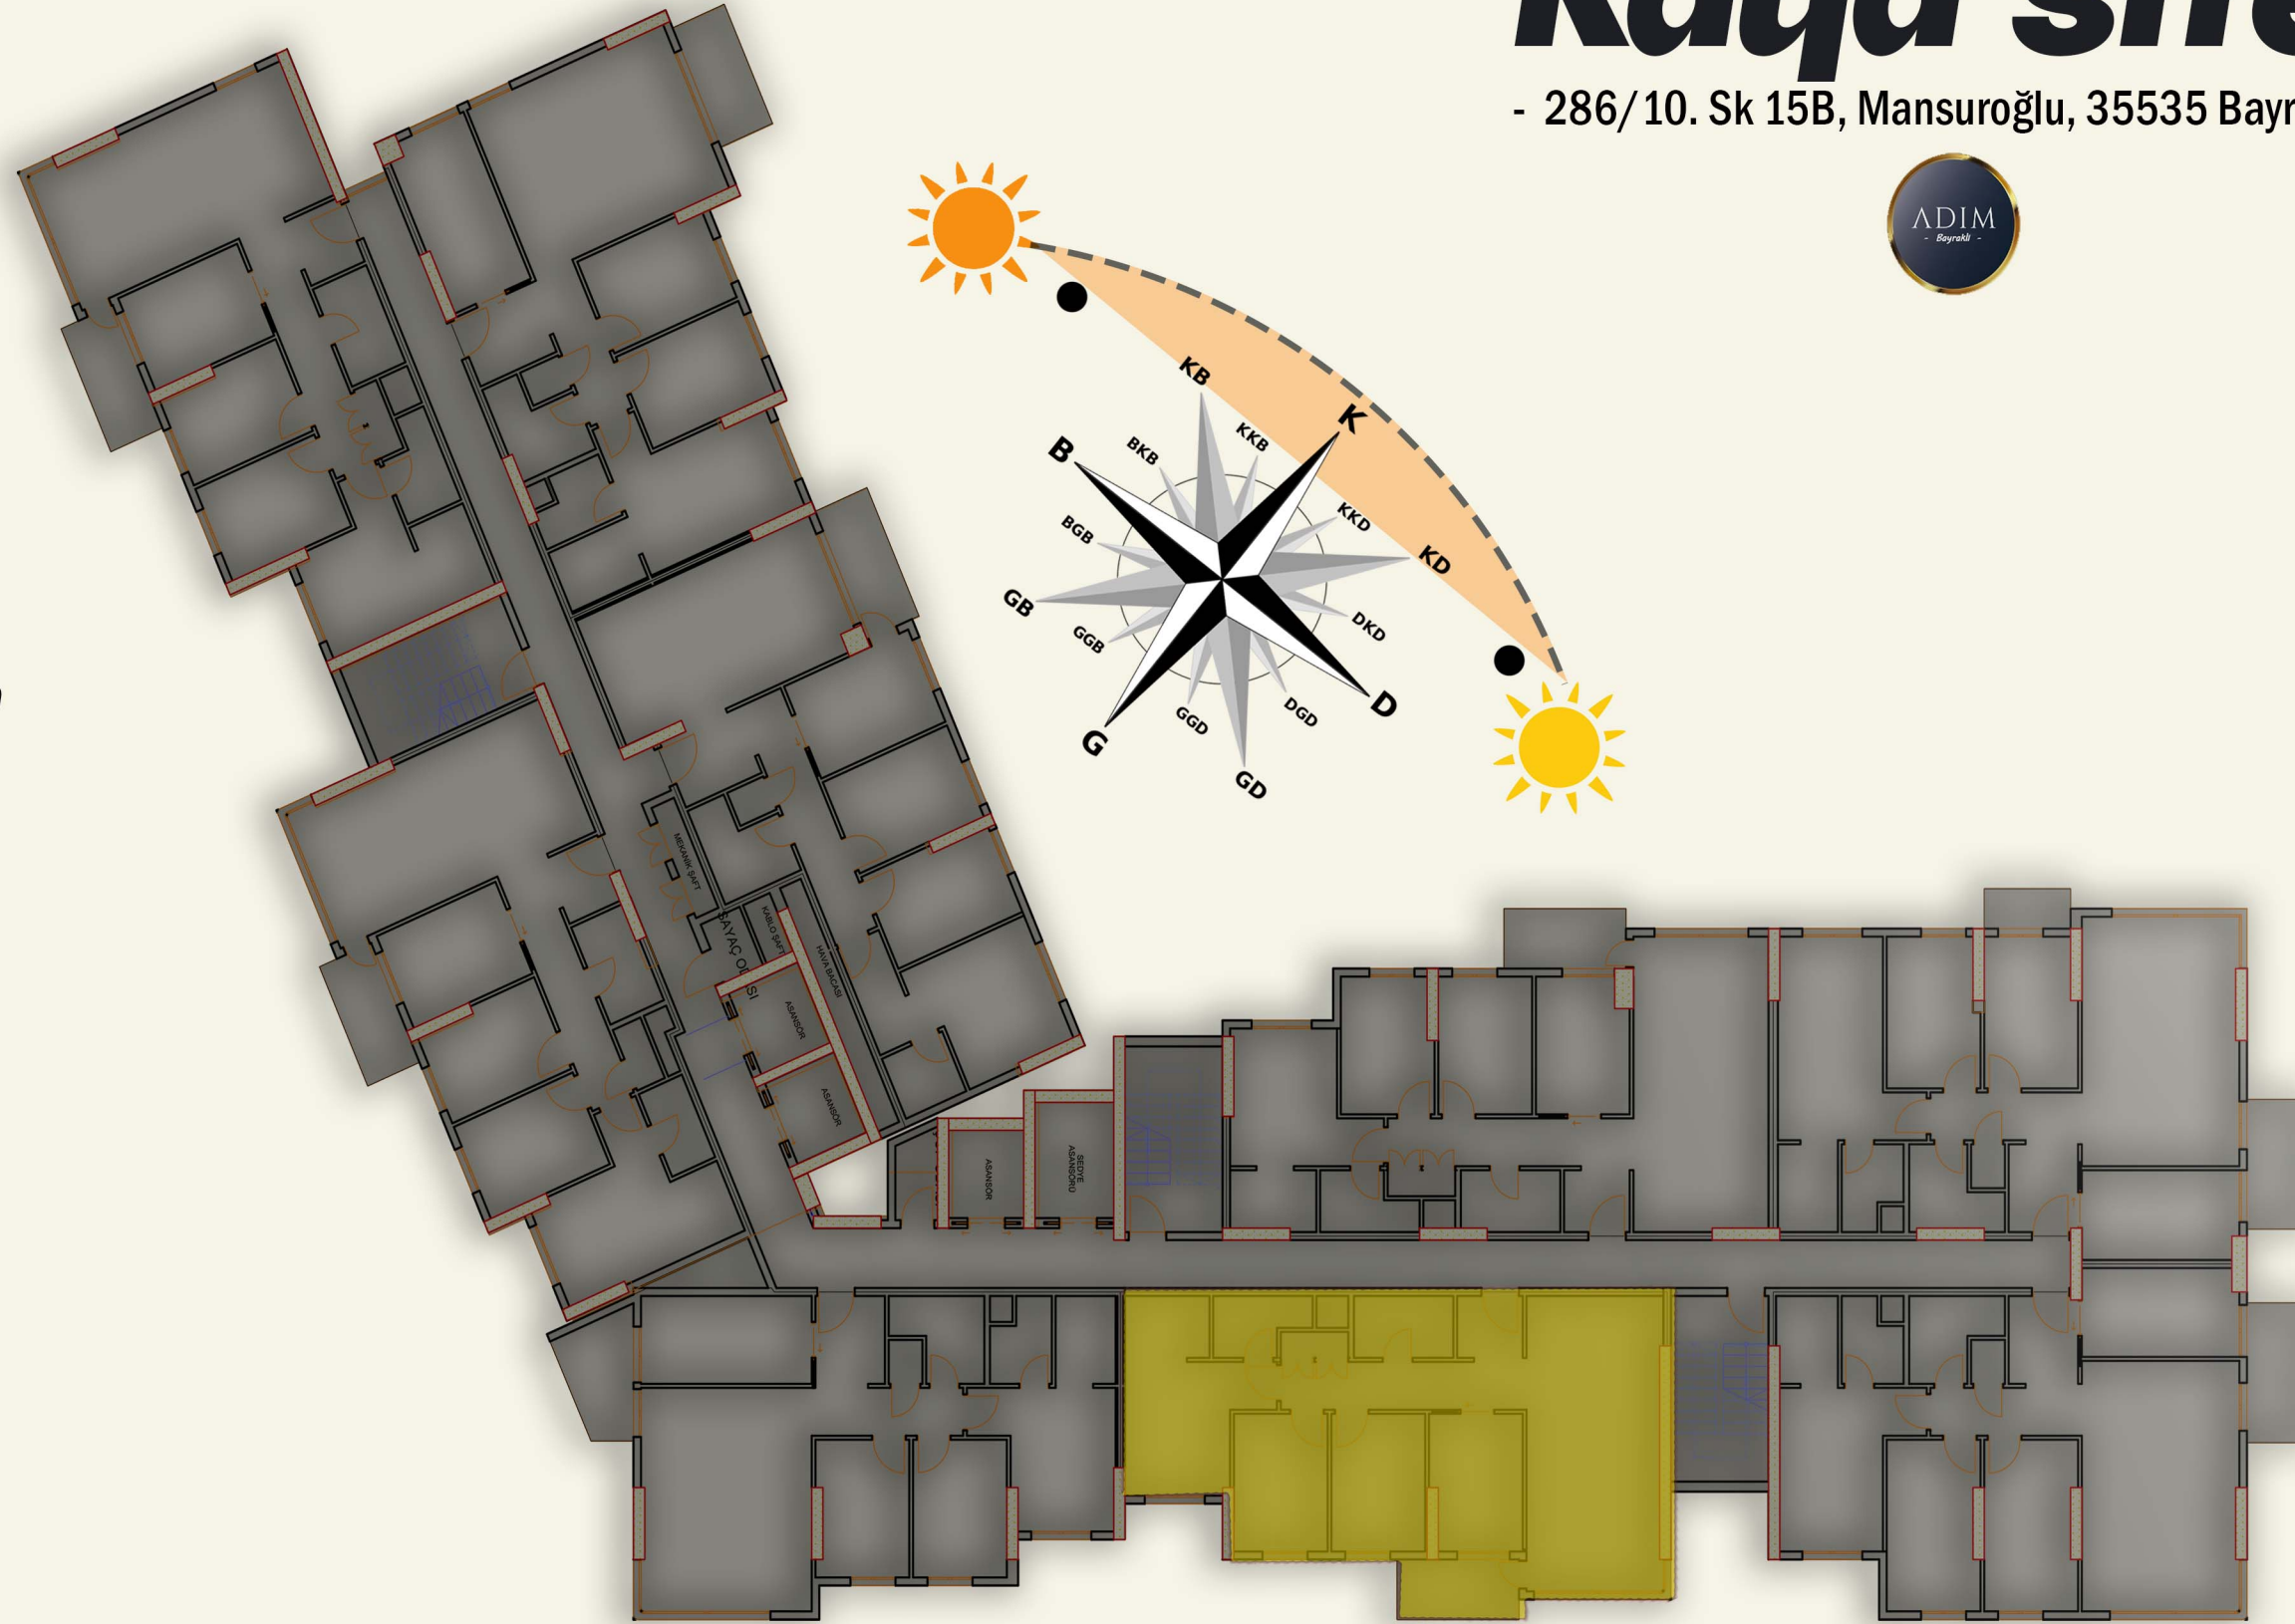

907

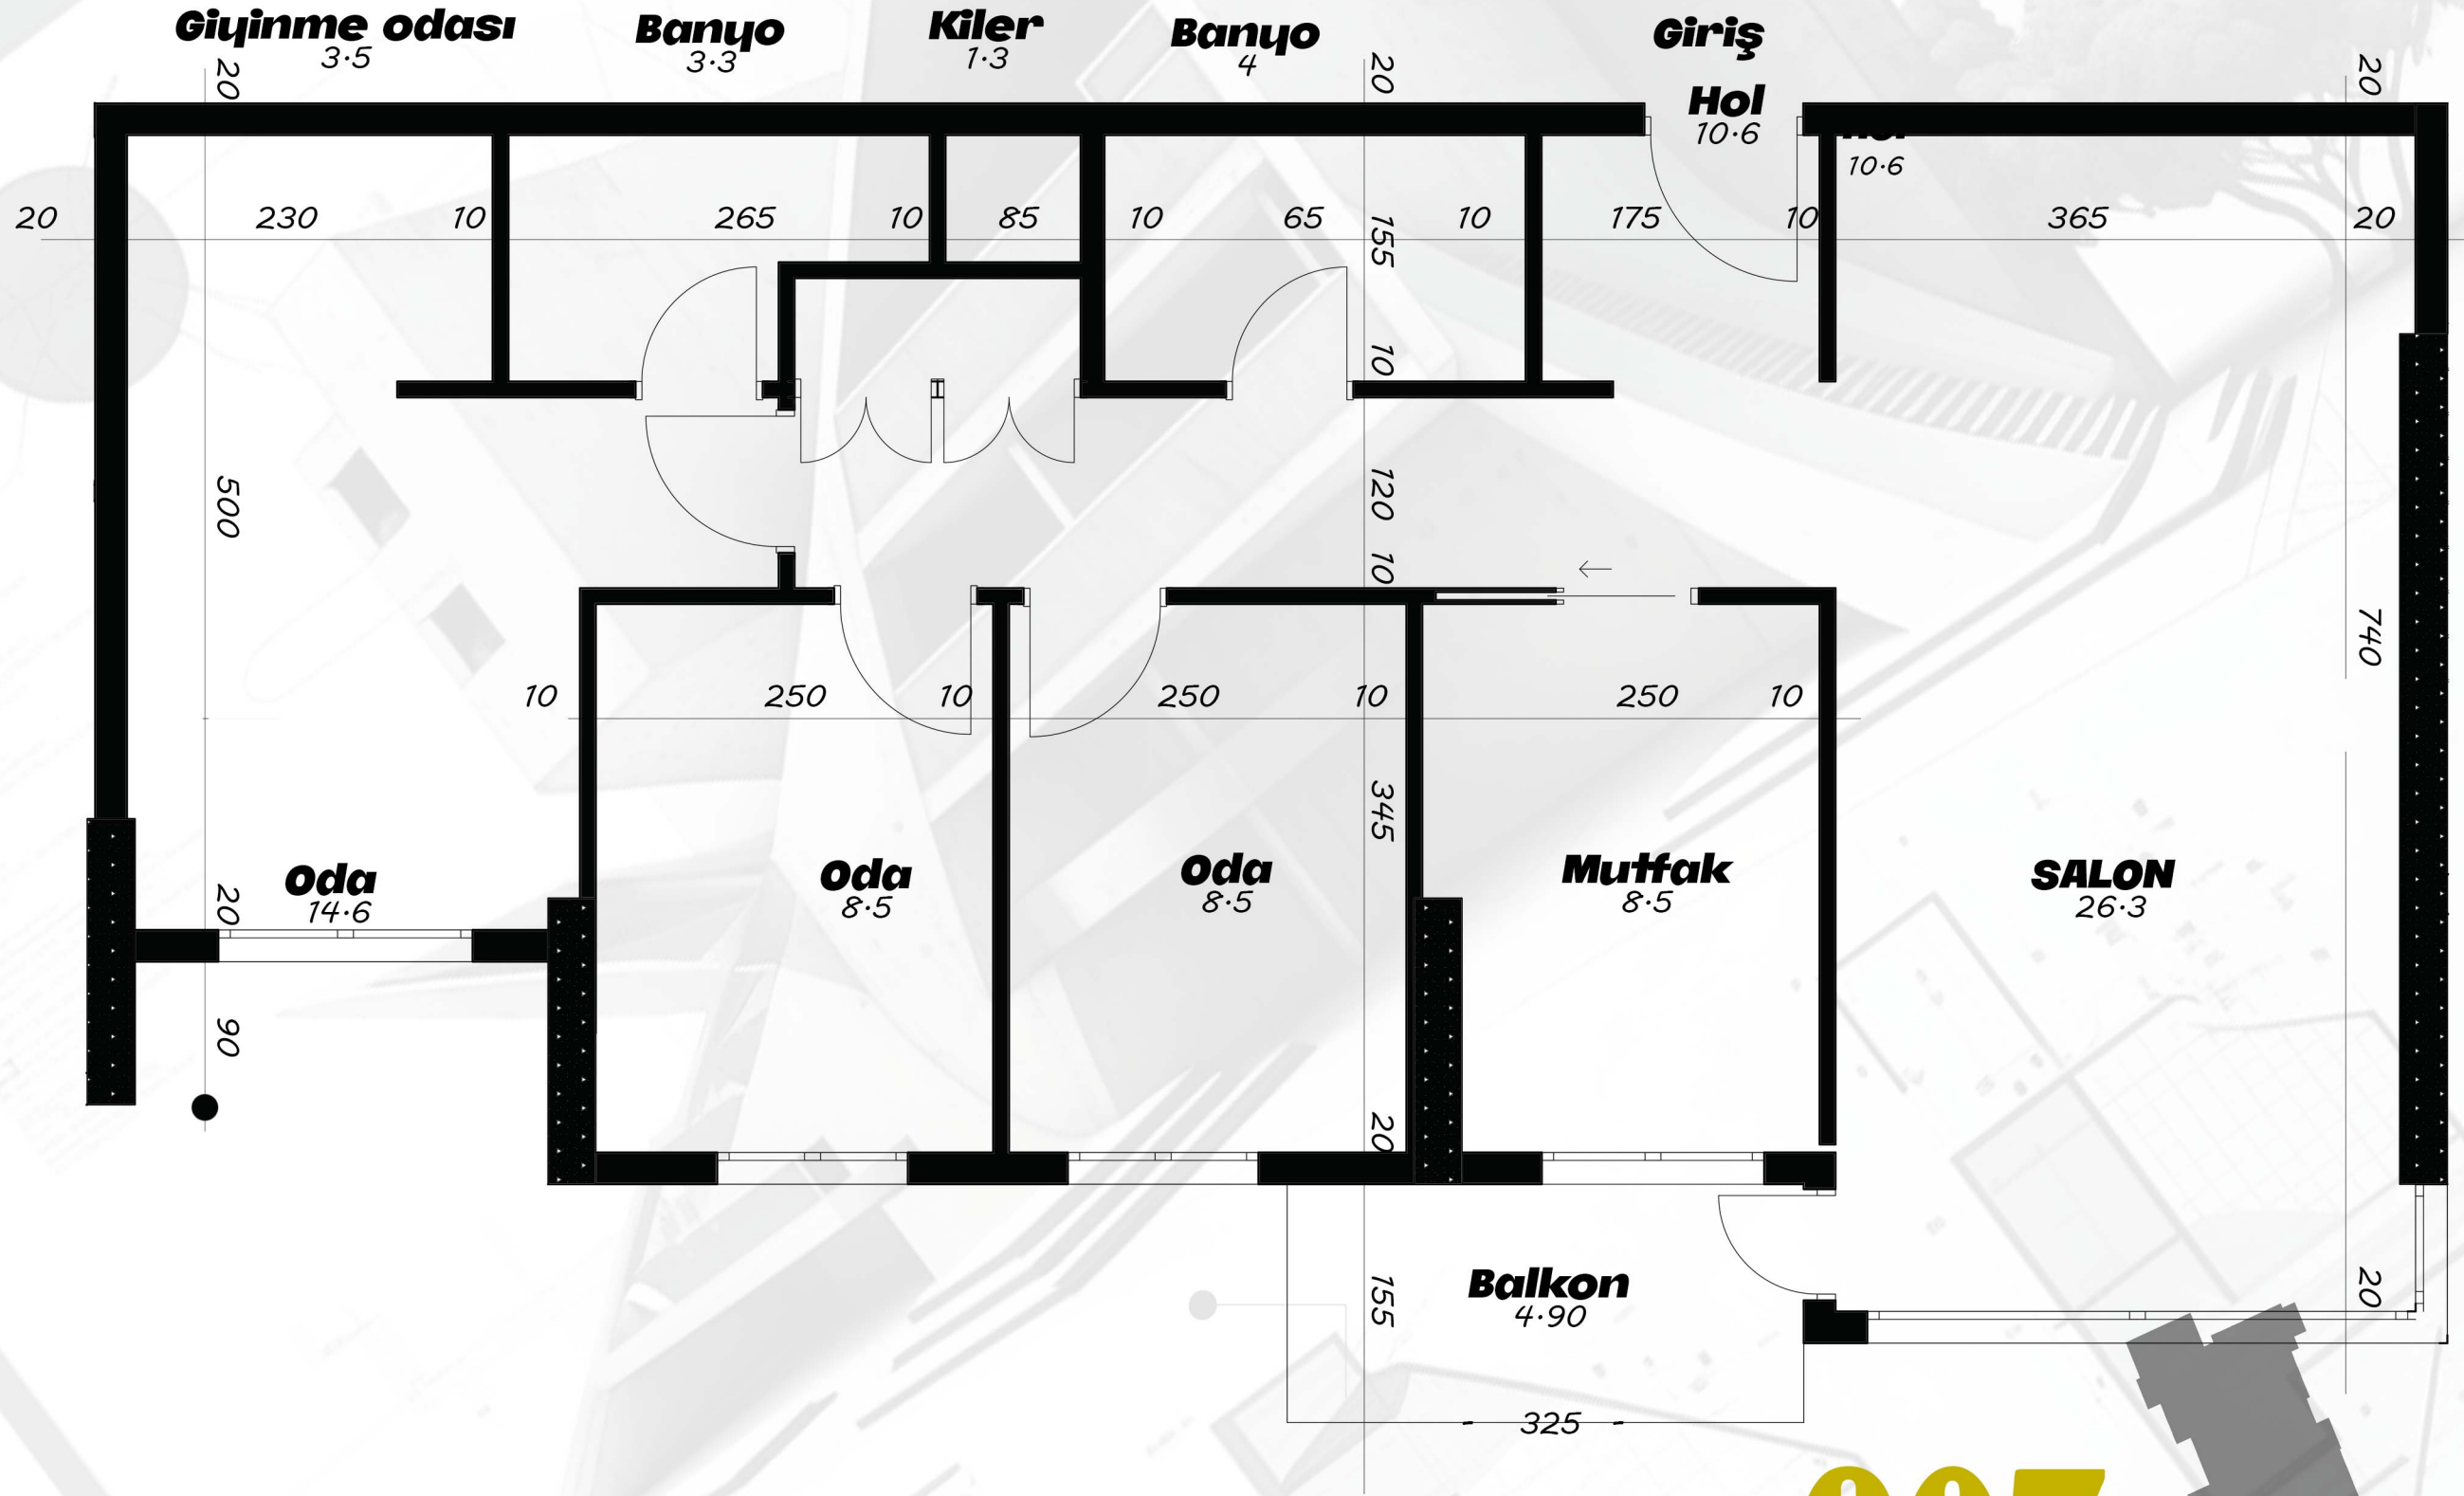


907

Net Alan

102.1

Giünme odası
3.5

Banyo
3.3

Kiler

Banyo
4

Giriş

SALON
26.3

Hol
10.6



Oda
14.6

Oda
8.5

Oda
8.5

Mutfak
8.5

Balkon
4.90

907

Net Alan
















Personas **Kaya sitesi**


- 286/10. Sk 15B, Mansurođlu, 35535 Bayraklı/İzmir -

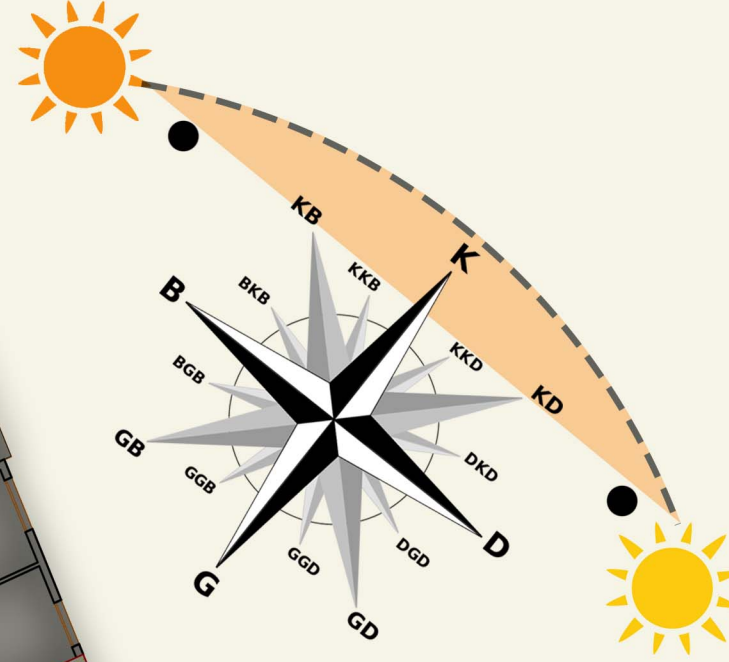

Net Alan
109.5
Brüt Alan
148

908

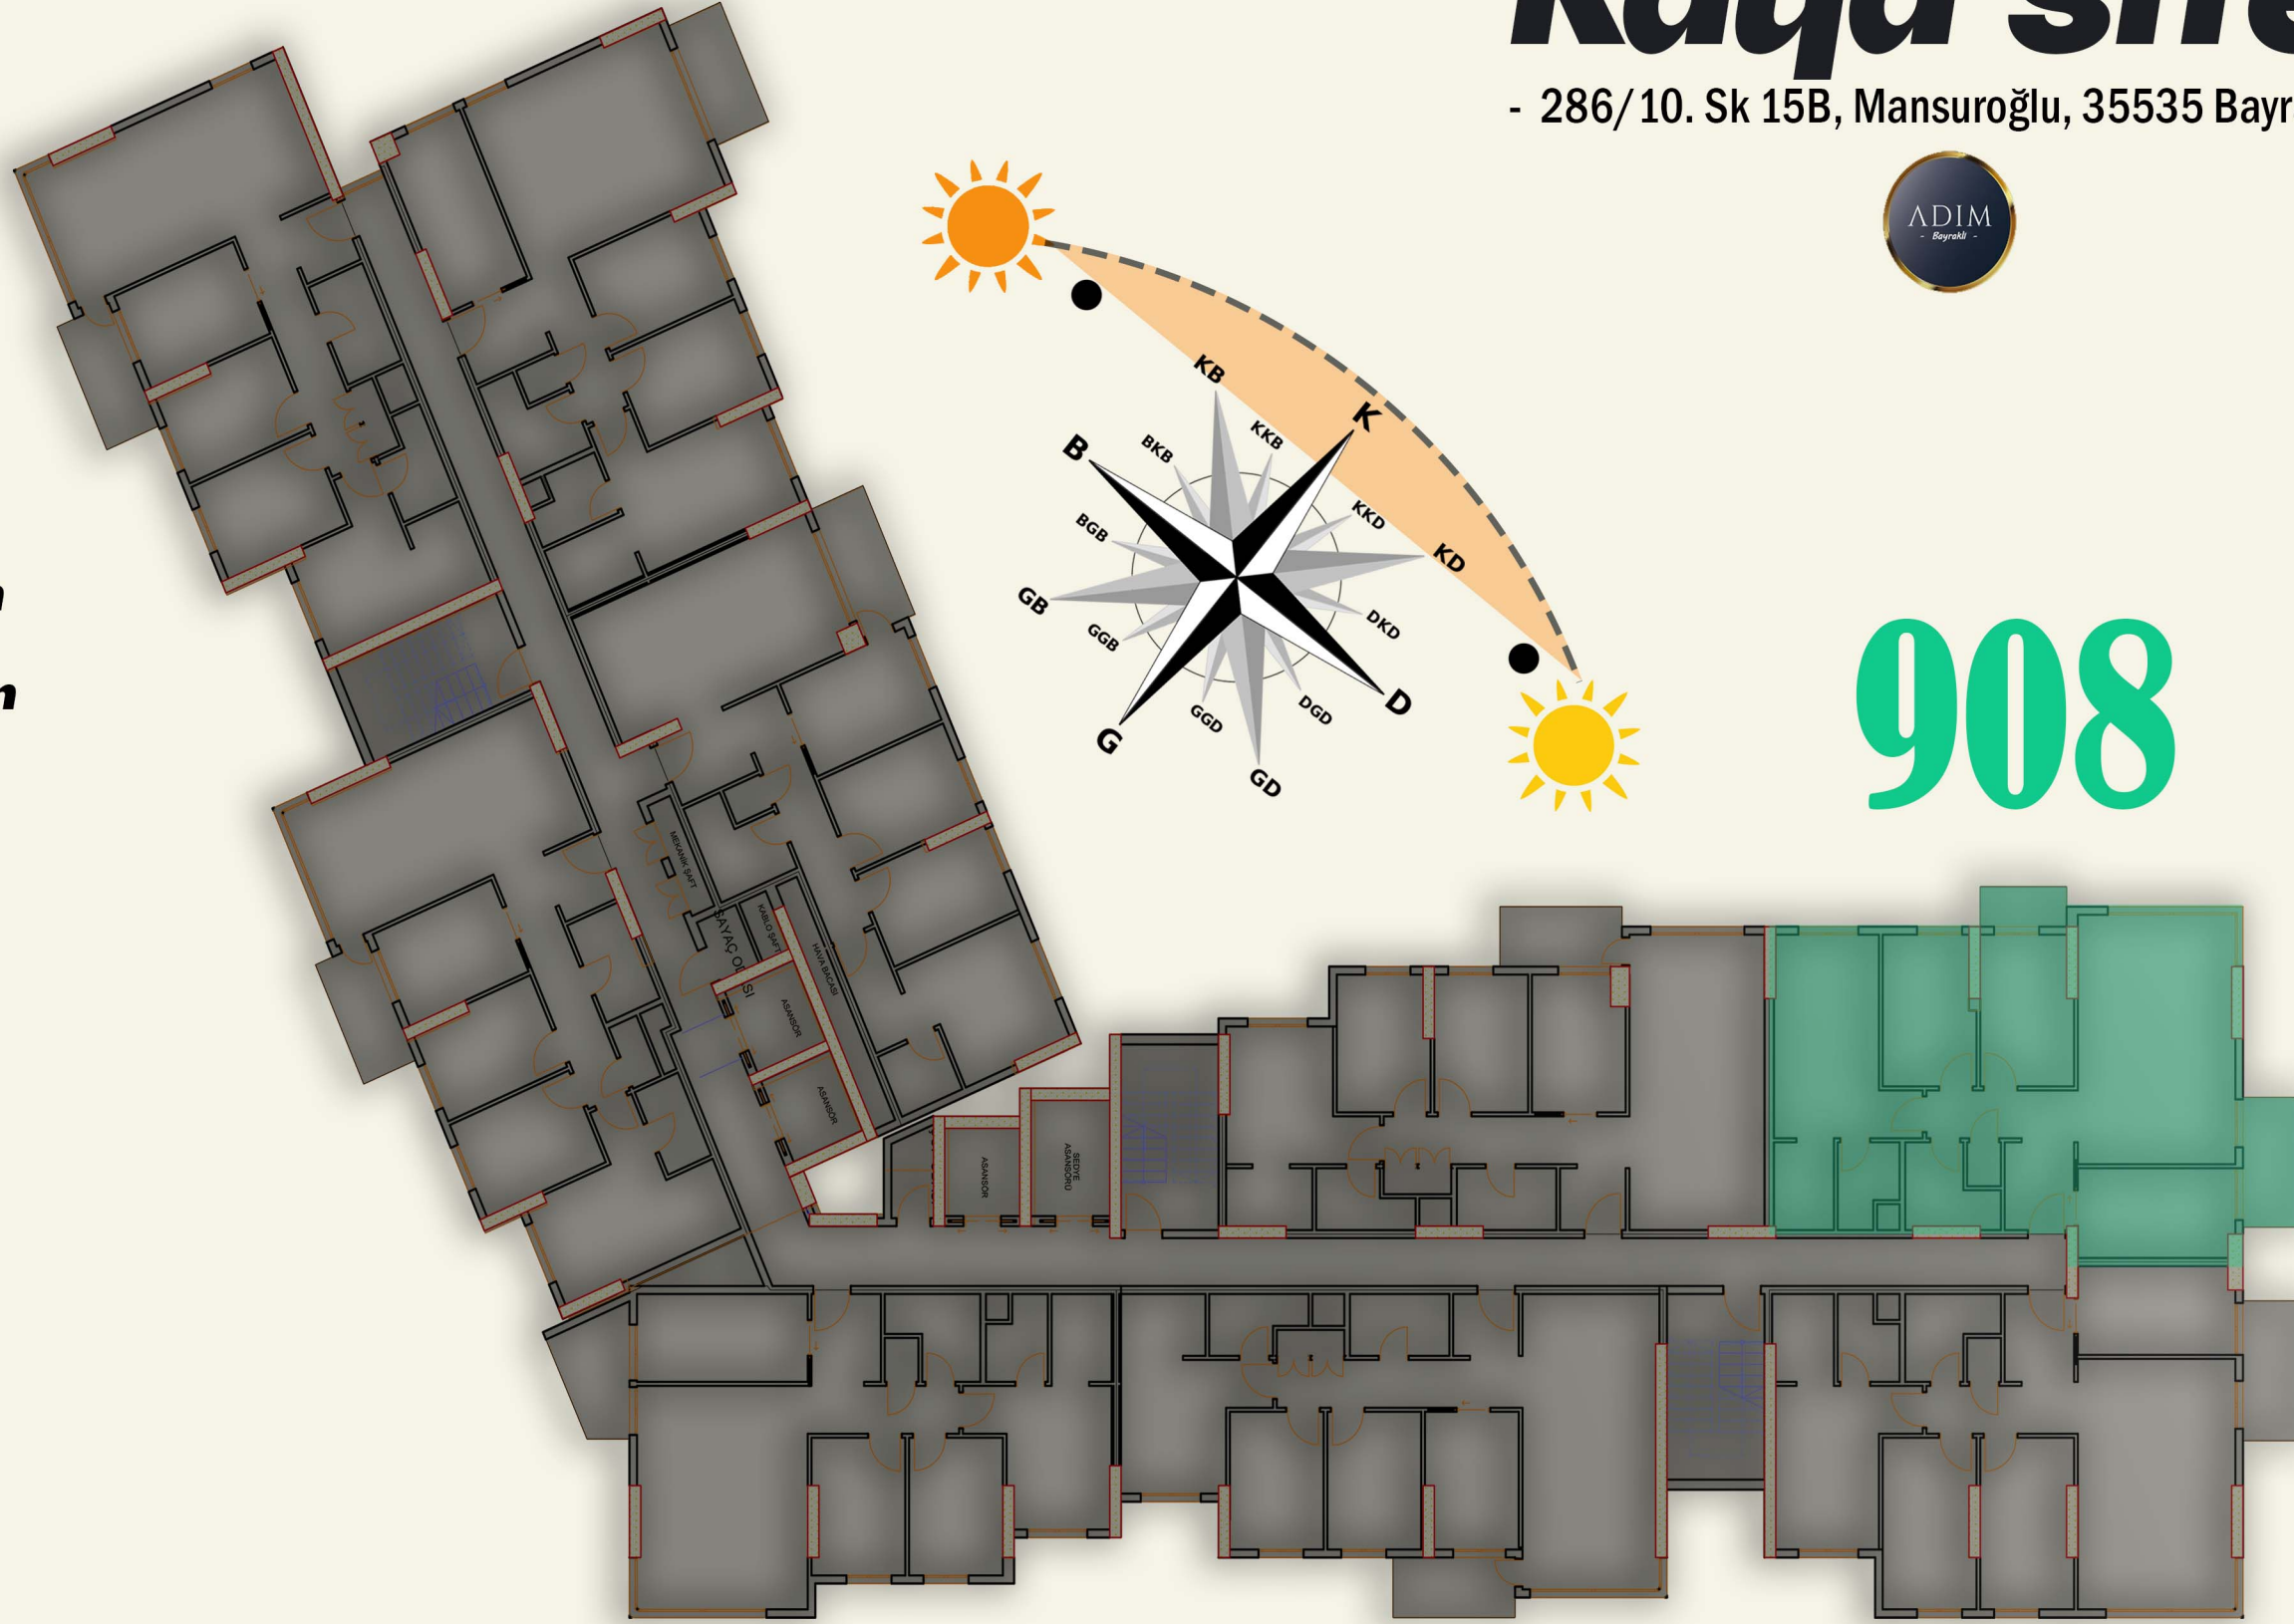

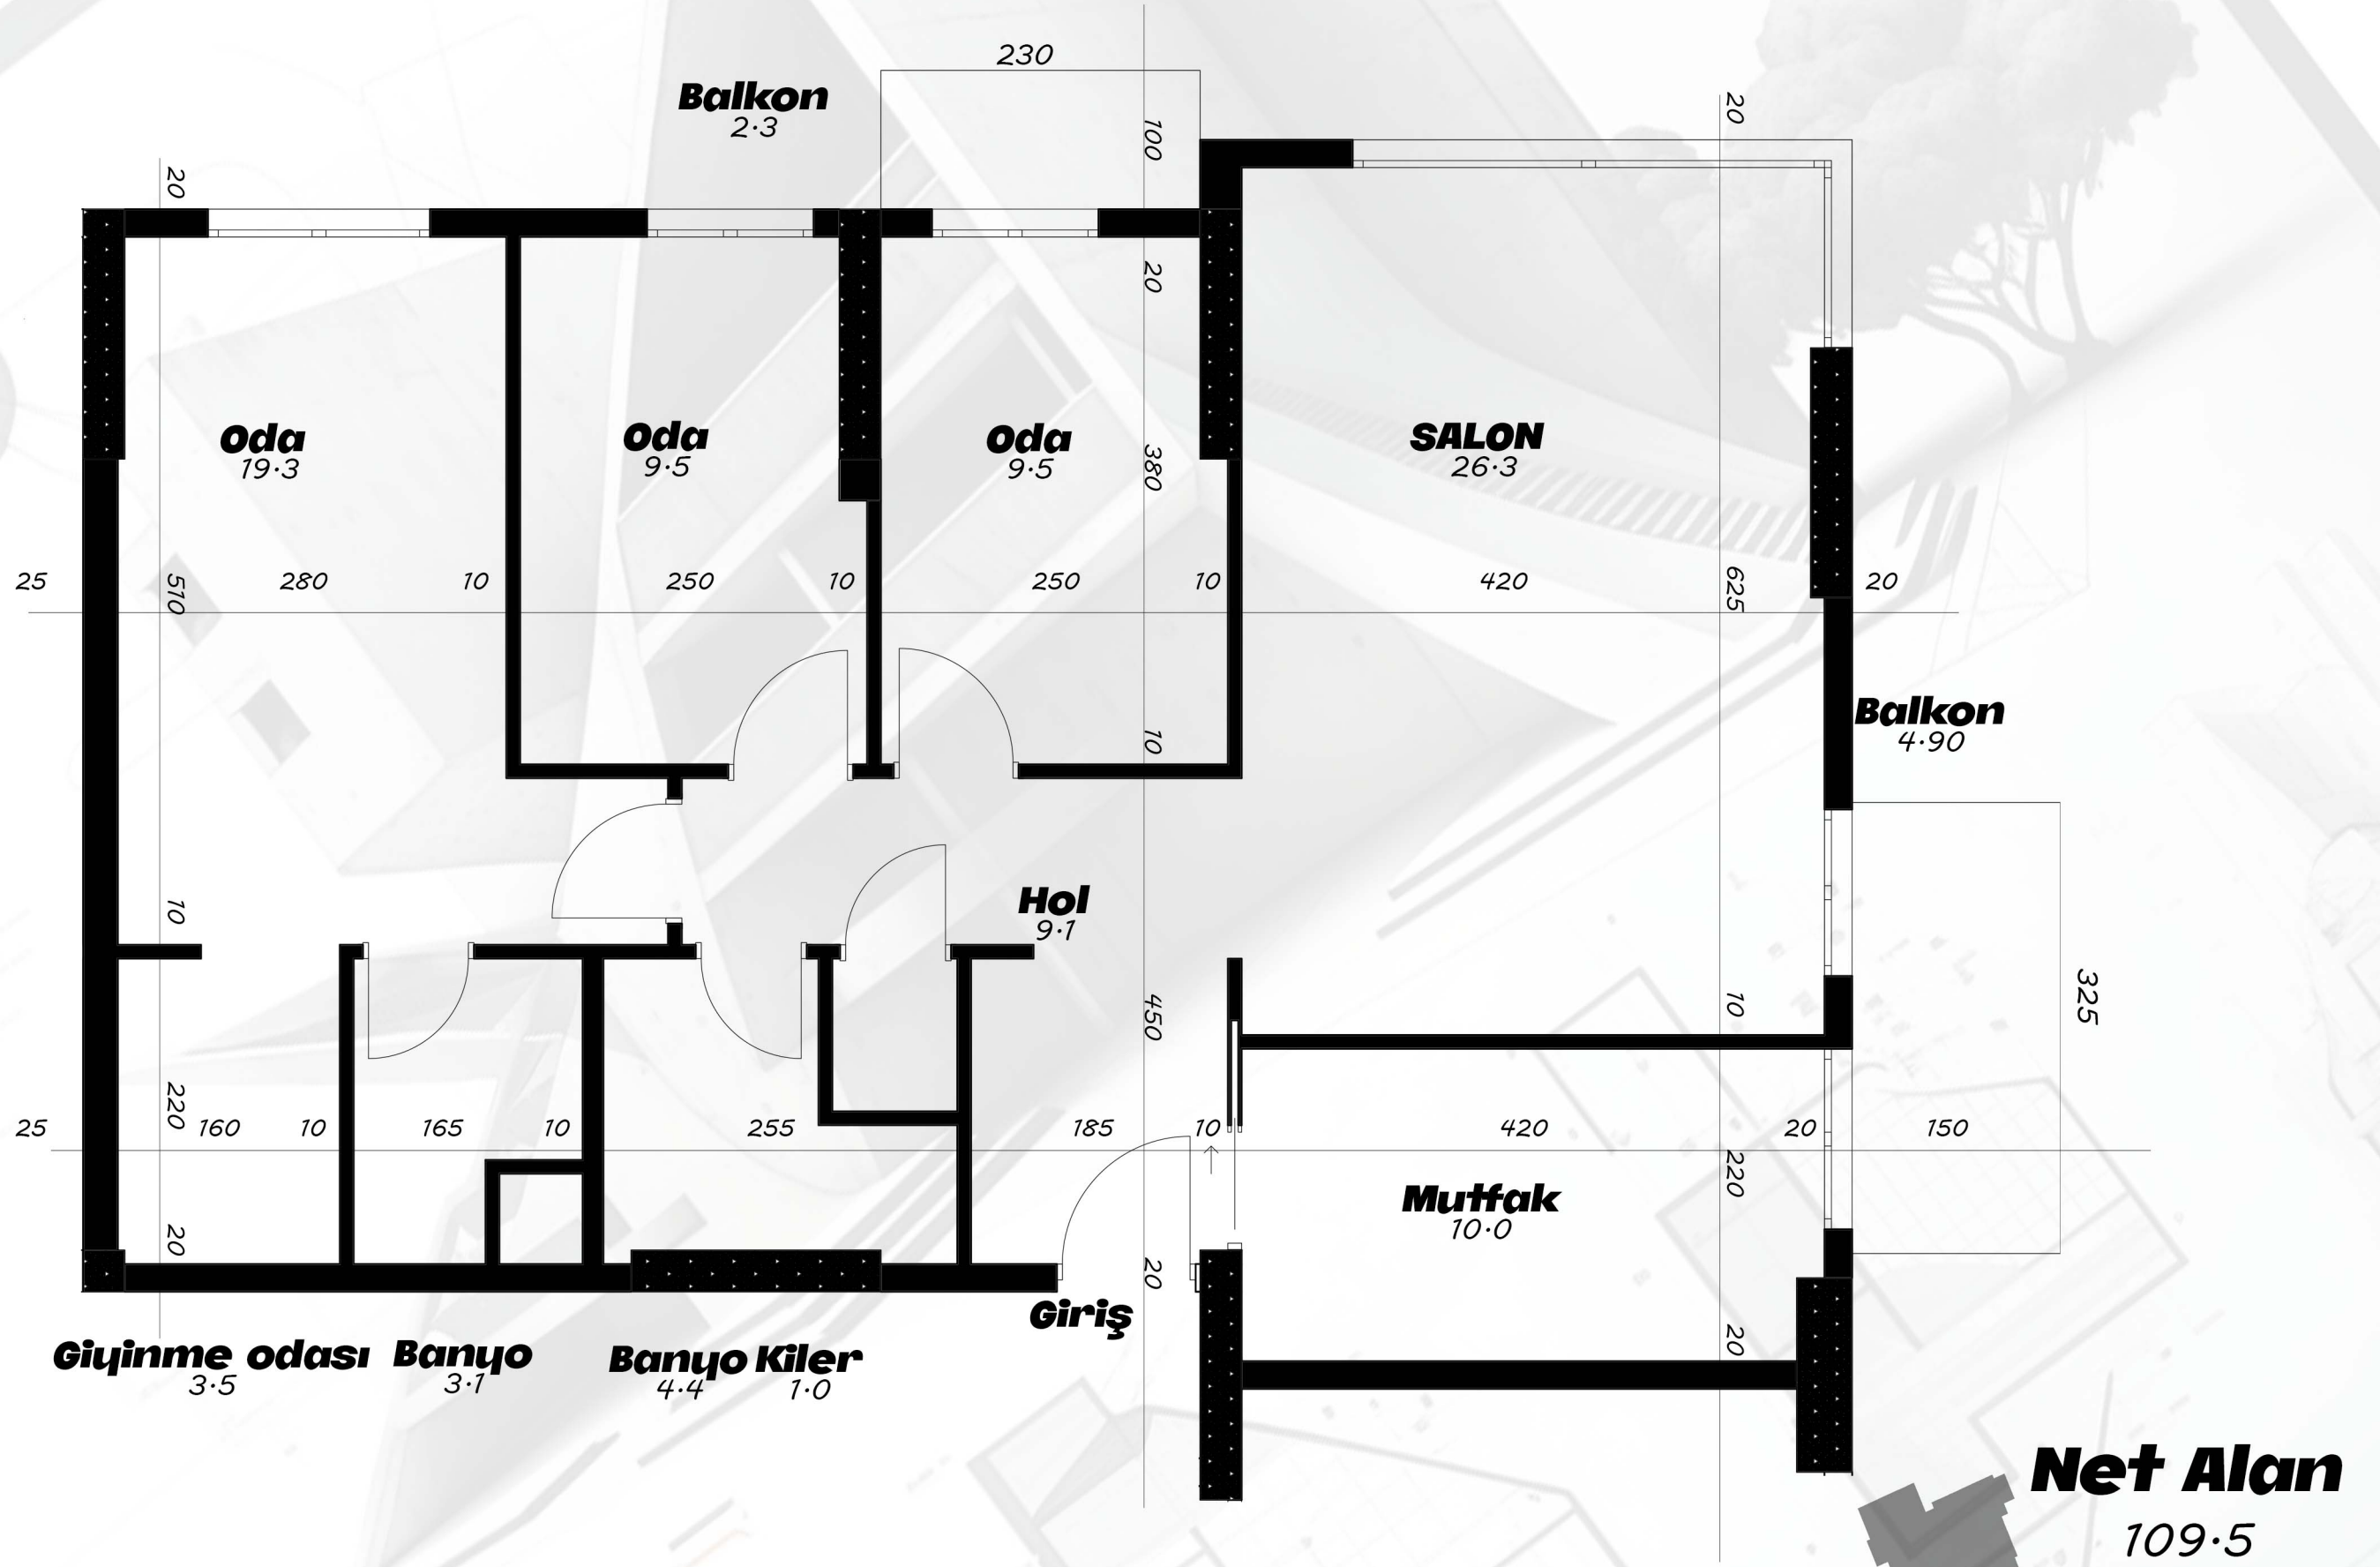

Net Alan
109.5


908



Oda
19.3

Oda
9.5

Balkon
2.3

SALON
26.3

Oda
9.5

Balkon
4.90

Hol

Giünme odası
3.5

Banyo
3.7

Banyo
4.4

Kiler
1.0

Giriş

Mutfak
10.0














Personas **Kaya sitesi**

- 286/10. Sk 15B, Mansurođlu, 35535 Bayraklı/İzmir -



Net Alan
107.5
Brüt Alan
146

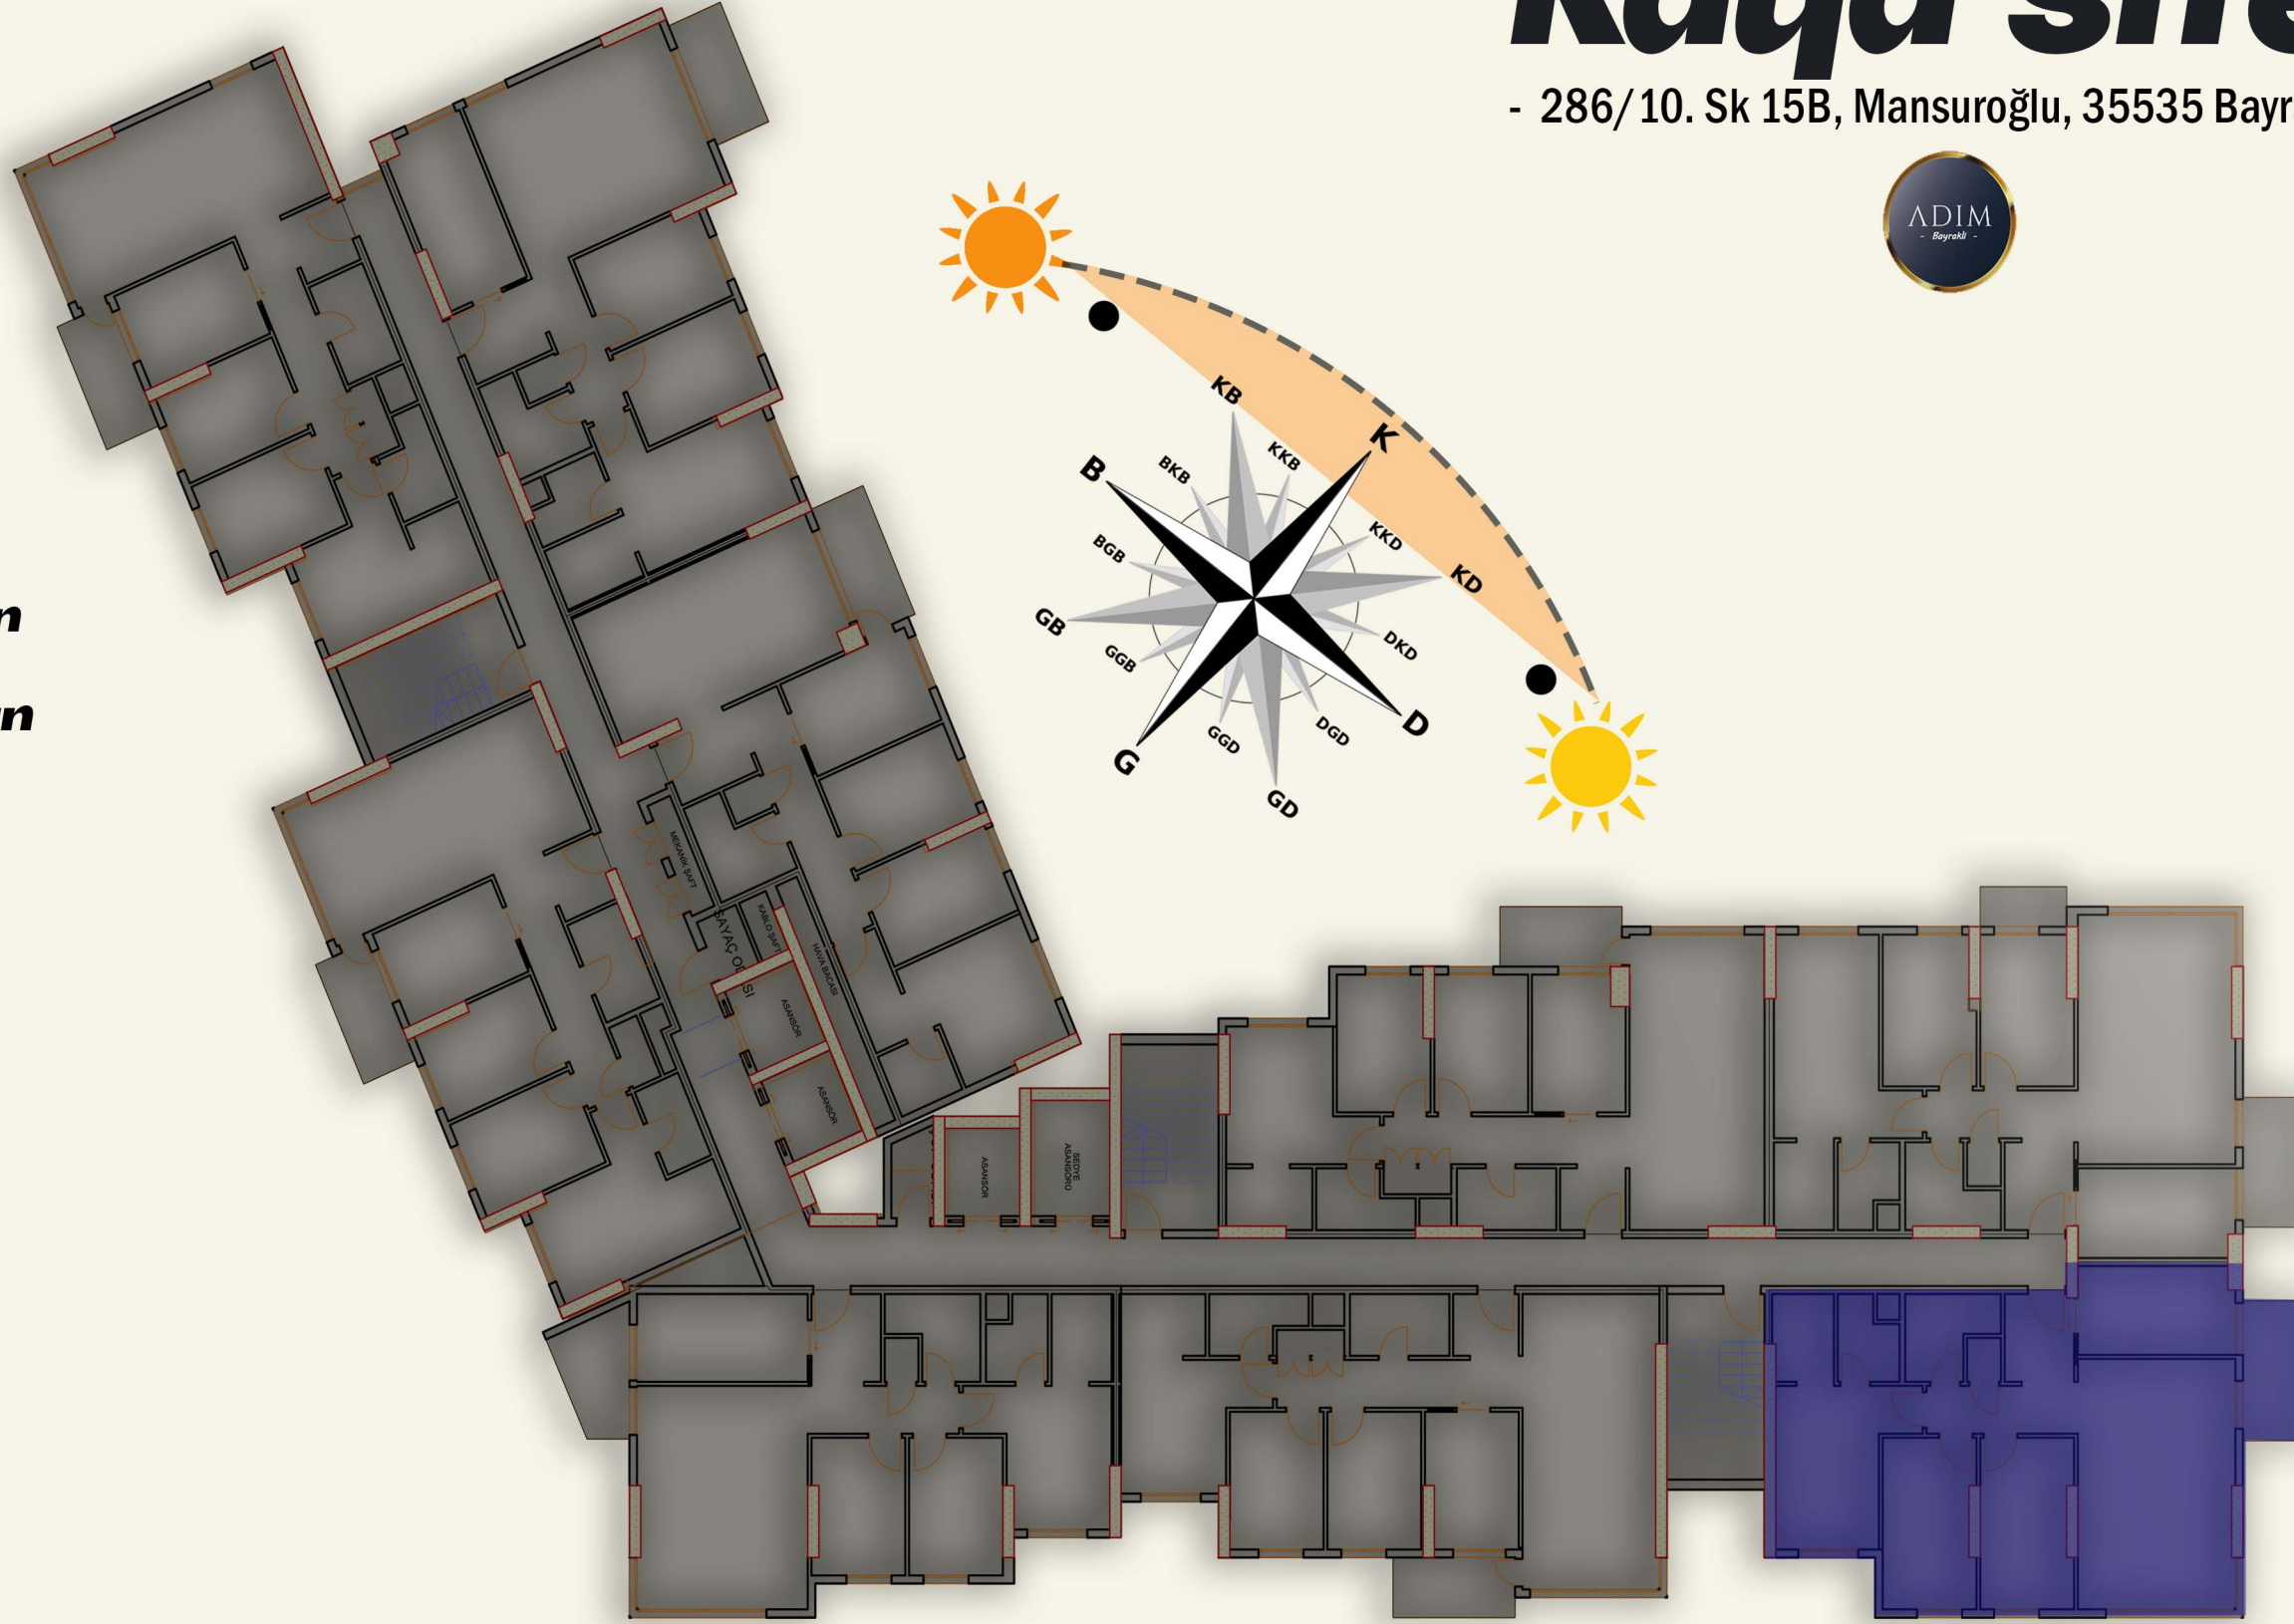

909

335

Giyinme odası
3.5

Banyo
3.7

Banyo
4.3

Kiler
1.0

Giriş

Hol
9.0

Mutfak
9.3

Balkon
4.9

Oda
16.3

Oda
10.6

Oda
10.6

SALON
25.8

Net Alan

107.5

909




Giyinme odası
3-5

Banyo
3-7

Banyo
4-3

Kiler
1-0

Giriş

Mutfak
9-3

Balkon
4-9

Hol
9-0

Oda
16-3

Oda
10-6

Oda
10-6

SALON
25-8

Net Alan
107-5

909


















- ADIM bayraklı -
Yaşanacak Mekanlar İnşa Ediyoruz